



Application No.: REZONING-2015-016

Appendix "B"

Sketch and Legal Description

Arc/Treo, LLC


Amending the Town's Zoning Map from NC-2 Neighborhood Center 2 to MR-13 Multifamily Residential.

EXHIBIT A

LEGAL DESCRIPTION

A portion of the N 1/2 of Section 16, Township 56 South, Range 40 East, Miami-Dade County, Florida, being particularly described as follows:

Begin at the Southeast corner of the plat of LAKES BY THE BAY SECTION EIGHT, according to the plat thereof recorded in Plat Book 139, at Page 50, of the Public Records of Miami-Dade County, Florida, said point also being the Southwest corner of the plat of LAKES BY THE BAY SECTION NINE, according to the plat thereof recorded in Plat Book 141, at Page 2, of the Public Records of Miami-Dade County, Florida, said point lying on the South Right-of-Way line of S.W. 216th Street, as said Street was dedicated and shown on the said plats of LAKES BY THE BAY SECTION EIGHT and LAKES BY THE BAY SECTION NINE; thence N 89°09'53"E along the South line of said LAKES BY THE BAY SECTION NINE and along the said South Right-of-Way of S.W. 216th Street, for 195.88 feet; thence S 00°31'55"E for 698.00 feet; thence S 89°03'14"W for 1090.15 feet; thence N 00°28'59"W for 886.77 feet to a point on a circular curve concave to the Northeast, said point bearing S 27°31'35"W from the center of said curve, said point lying on the Southerly line of the said LAKES BY THE BAY SECTION EIGHT, said point also lying on the Southerly Right-of-Way line of said S.W. 216th Street; thence run the following courses and distances along the said Southerly line of the LAKES BY THE BAY SECTION EIGHT, and along the said Southerly Right-of-Way line of S.W. 216th Street: Southeasterly, Easterly and Northeasterly, along said curve to the left, having for its elements a radius of 1,555.00 feet and a central angle of 28°21'42" for an arc distance of 769.73 feet to the point of tangency; thence N89°09'53"E for 153.83 feet to the Point of Beginning.

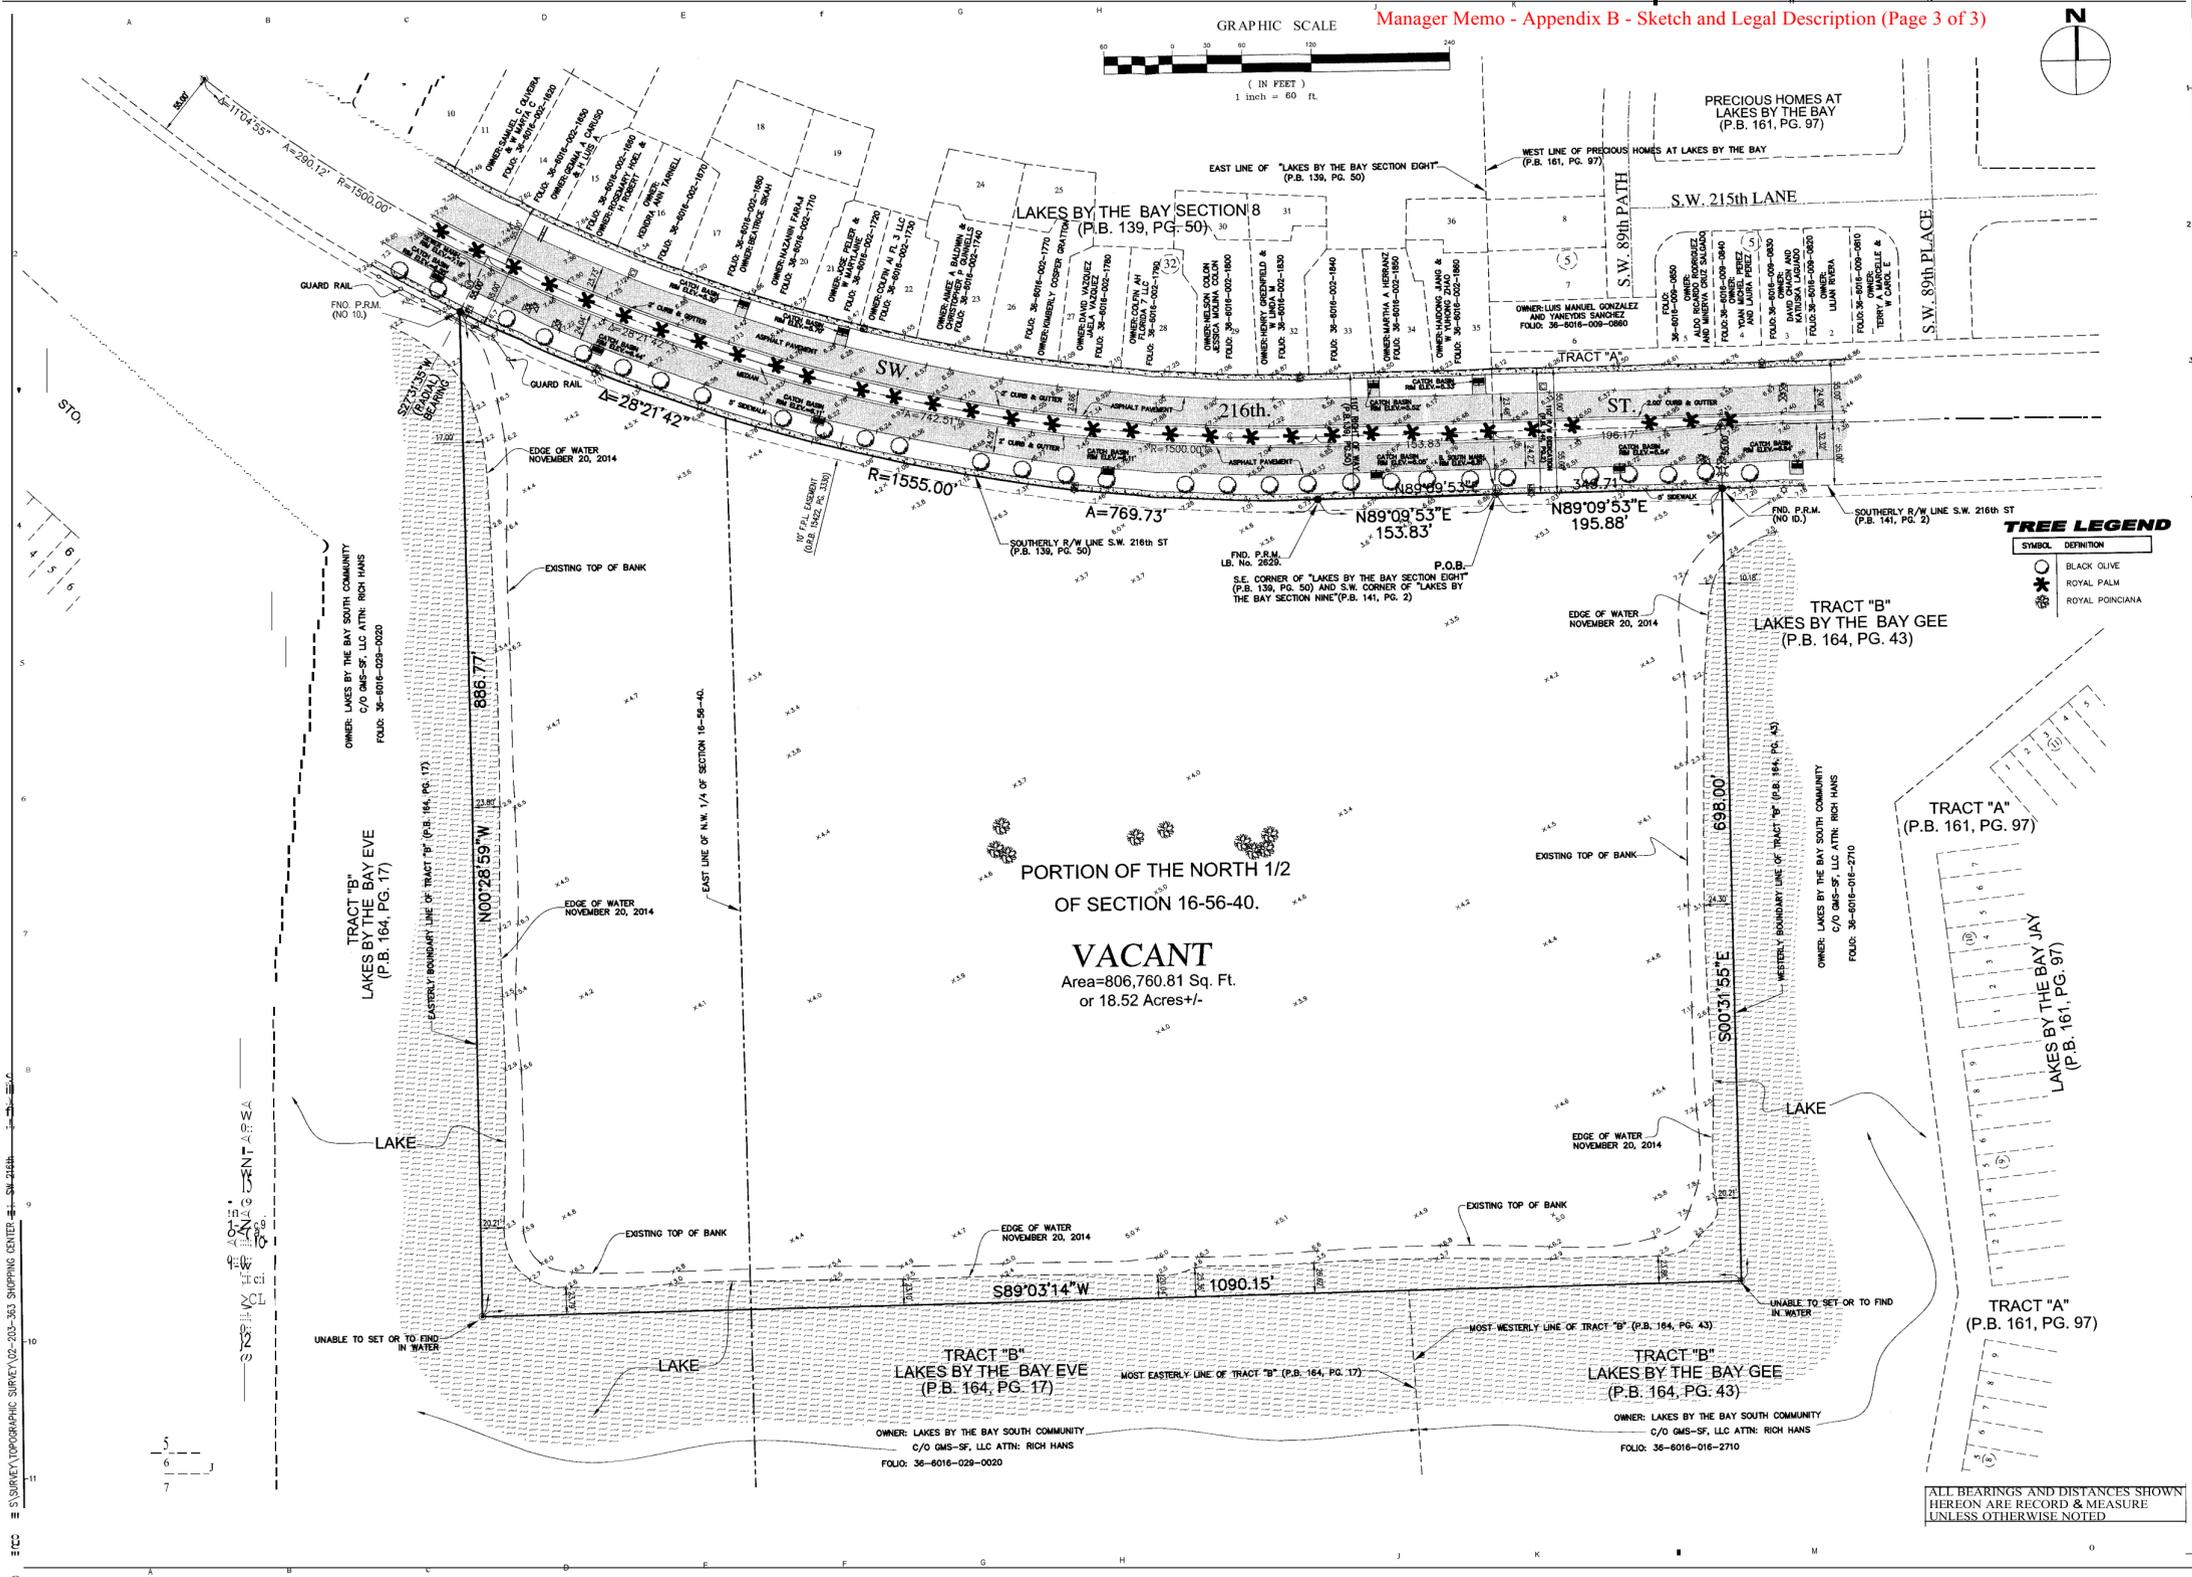

FOR. ARMENTEROS & HERNANDEZ, INC.
1950 NW 34th AVENUE, 2nd FLOOR
MIAMI, FLORIDA 33172
PH: (305) 477-8472
FAX: (305) 476-2065
L.B. No. 6557

RECORD OF REVISION

| NO. | DATE | DESCRIPTION |
|-----|----------|-----------------|
| 1 | 12/22/14 | (TITLE NOTE 16) |

BY: [Signature]
DATE: 12/22/14

SCALE: 1" = 60'

TITLE: E.R.

DATE: 12/02/2014

PROJECT: 14-052

SHEET: 2 OF 2

LENAPROPERTIES, LLC