



Application No.:

V-2018-025(f)

Attachment "B"

Variance Application

Ross Stores Inc

VARIANCE

V-2018-025(f)

A RESOLUTION OF THE MAYOR AND TOWN COUNCIL OF THE TOWN OF CUTLER BAY, FLORIDA,
APPROVING A VARIANCE APPLICATION FOR ROSS LOCATED AT 18437 S. DIXIE HIGHWAY, TO
PERMIT FOUR (4) BANNER SIGNS TO BE FORTY EIGHT (48) SQUARE FEET WHERE SIXTEEN (16)
SQUARE FEET IS PERMITTED; AND PROVIDING FOR AN EFFECTIVE DATE.



Banners

DEPARTMENT OF COMMUNITY DEVELOPMENT
PLANNING AND ZONING

Attachment "B" (page 1 of 42)

VARIANCE APPLICATION

LIST ALL FOLIO #S: 36-60050670010

DATE RECEIVED: APRIL 19, 2018

PROPOSED PROJECT NAME: ROSS- DRESS FOR LESS

1. NAME OF APPLICANT (Provide complete name of applicant, exactly as recorded on deed, if applicable. If applicant is a lessee, an executed 'Owner's Sworn-to-Consent' and copy of a valid lease for 1 year or more is required. If the applicant is a corporation, trust, partnership, or like entity, a 'Disclosure of Interest' is required).

ROSS STORES, INC

JENNIFER WOLFE FOR ROSS STORES, INC

2. APPLICANT'S MAILING ADDRESS, TELEPHONE NUMBER:

Mailing Address: 4440 ROSEWOOD DRIVE

City: PLEASANTON State: CA Zip: 94588 Phone#: 925-965-4400

3. OWNER'S NAME, MAILING ADDRESS, TELEPHONE NUMBER:

Owner's Name (Provide name of ALL owners): SOUTH DADE SHOPPING CENTER, LLC;
C/O WOOLBRIGHT DEVELOPMENT, INC
PRINCIPAL REAL EST INVESTORS

Mailing Address: 3200 N MILITARY TRAIL- 4TH FLOOR

City: BOCA RATON State: FL Zip: 33431 Phone#: 561-989-2240

4. CONTACT PERSON'S INFORMATION:

Name: JENNIFER WOLFE Company: IT'S PERMITTABLE, LLC

Mailing Address: 39-B HAZEL STREET

City: PORTERDALE State: GA Zip: 30014

Phone# 770-568-8867 Fax# _____ E-mail: JW@ITSPERMITTABLE.COM



10720 Caribbean Boulevard, Suite 105 • Cutler Bay, FL 33189 • 305-234-4262 • www.cutlerbay-fl.gov



5. LEGAL DESCRIPTION OF ALL PROPERTY COVERED BY THE APPLICATION

(Provide complete legal description, i.e., lot, block, subdivision name, plat book & page number, or metes and bounds. Include section, township, and range. If the application contains multiple rezoning requests, then a legal description for each sub-area must be provided. Attach separate sheets, as needed).

PARCEL 1: TRACT A, OF SOUTH DADE SHOPPING CENTER ACCORDING TO THE PLAT THEREOF AS RECORDED

IN PLAT BOOK 123, PAGE 68 OF THE PUBLIC RECORDS OF MIAMI-DADE COUNTY, FLORIDA. LESS AND EXCEPT FROM THE ABOVE DESCRIBED TRACT, THE FOLLOWING PARCEL. COMMENCE AT THE MOST WESTERLY SOUTHWEST CORNER OF SAID TRACT "A" THENCE NORTH 20 DEGREES 30 MINUTES 15 SECONDS EAST ALONG THE WESTERLY LINE OF U.S. HIGHWAY NO.1 (STATE ROAD NO. 5) (DIXIE HIGHWAY) FOR 110.22 FEET; THENCE SOUTH 69 DEGREES 28 MINUTES 53 SECONDS EAST FOR 11.97 FEET TO THE POINT OF THE BEGINNING OF THE HEREINAFTER DESCRIBED PARCEL OF LAND; THENCE NORTH 20 DEGREES 30 MINUTES 15 SECONDS EAST ALONG A LINE BEING PARALLEL WITH AND 11.97 FEET EASTERLY OF SAID WESTERLY LINE OF TRACT "A", ALSO BEING THE EASTERLY RIGHT OF WAY LINE OF U.S. HIGHWAY NO.1 (STATE ROAD NO.5) (DIXIE HIGHWAY) FOR 234.04 FEET; THENCE SOUTH 69 DEGREES 24 MINUTES 39 SECONDS EST FOR 174.67 FEET; THENCE SOUTH 20 DEGREES 30 MINUTES 15 SECONDS WEST FOR 233.82 FEET; THENCE NORTH 69 DEGREES 28 MINUTES 53 SECONDS WEST FOR 174.67 FEET TO THE POINT OF BEG.

PARCEL 2: RIGHTS, PRIVILEGES AND EASEMENTS PURSUANT TO DECLARATION OF RESTRICTIONS, COVENANTS AND CONDITIONS AND GRANT OF EASEMENTS RECORDED IN O.R. BOOK 23150, PAGE 4013, PUBLIC RECORDS OF MIAMI, DADE COUNTY, FLORIDA AS AMENDED BY AMENDMENT TO DECLARATION OF RESTRICTIONS, COVENANTS AND CONDITIONS AND GRANT OF EASEMENTS RECORDED IN O.R. BOOK 25710, PAGE 4687, PUBLIC RECORDS OF MIAMI, DADE COUNTY, FLORIDA.

6. ADDRESS OR LOCATION OF PROPERTY (For location, use description such as NE corner of, etc.).

18437 S DIXIE HWY, CUTLER BAY, FL 33157

7. SIZE OF PROPERTY (in acres): 2820 (divide total sq. ft. by 43,560 to obtain acreage)

8. DATE PROPERTY acquired leased: _____

9. LEASE TERM: _____ Years (Month & year)

10. IF CONTIGUOUS PROPERTY IS OWNED BY THE SUBJECT PROPERTY OWNER(S), provide Complete legal description of said contiguous property.

N/A



11. Is there an option to purchase or lease the subject property or property contiguous thereto? no yes (if yes, identify potential purchaser or lessee and complete 'Disclosure of Interest' form)

N/A

12. PRESENT ZONING AND FLU CLASSIFICATION: TRC- COMMERCIAL RETAIL

13. PROPOSED USE OF PROPERTY (describe nature of the request in space provided)

THE PROPOSAL IS FOR A VARIANCE FOR ZONING RELIEF TO INCREASE THE QUANTITY, AND SQUARE FOOTAGE OF PERMANENT SIGNAGE AS WELL AS REQUEST APPROVAL FOR ALLOWANCES THAT EXCEED THE QUANTITY, SQUARE FOOTAGE AND DURATION FOR TEMPORARY SIGNAGE.

14. Has a public hearing been held on this property within the last year & a half?

No yes.

If yes, provide applicant's name, and date, purpose and results of hearing, and resolution number:

15. Is this hearing a result of a violation notice?

No yes. If yes, give name to whom the Violation notice was served and describe the violation:

16. Does property owner own contiguous property to the subject property? If so, give complete legal description of entire contiguous property:

N/A

17. Is there any existing use on the property? No yes. If yes, what use and when established?

Use: _____ Year: _____





18. Submitted Materials Required:
Please check all that Apply:

- Letter of intent
- Justifications for change
- Statement of hardship
- Proof of ownership or letter from owner
- Power of attorney
- Contract to purchase (if applicable)
- Current survey (2 original sealed and signed and 10 reduced 11x17 copies)
- Complete set of plans 24'x36", scale 1'=50' (2 original sealed and signed and 10 reduced 11x17 copies)
- Colored rendering of all 4 sides of each proposed building (If applicable)
- 20% Property owner signatures (if required)
- Mailing Labels (set amount depends on number of hearings) and map (if required)
- Required Fee(s)
- Plans must be approved by Miami-Dade County Fire and Rescue Department with an original stamp and signature from the Fire Dept.
- Necessary documentation from DERM and WASD



APPLICANT'S AFFIDAVIT

The Undersigned, first being duly sworn depose that all answers to the questions in this application, and all supplementary documents made a part of the application are honest and true to the best of (my)(our) knowledge and belief. (I)(We) understand this application must be complete and accurate before the application can be submitted and the hearing advertised.

OWNER OR TENANT AFFIDAVIT

(I)(WE), KEVIN STUBBS, being first duly sworn, depose and say that (I am)(We are) the owner tenant of the property described and which is the subject matter of the proposed hearing.

KB Signature JS Signature
 Kevin J. Stubbs
 Director
 Engineering Services
 Notary Public: Jamie E. Smith
 Commission Expires: 1/3/20
 JAMIE E SMITH
 Commission Number 782003
 My Commission Expires
 January 3, 2020

CORPORATION AFFIDAVIT

(I)(WE), KEVIN STUBBS, being first duly sworn, depose and say that (I am)(We are) the President Vice-President Secretary Asst. Secretary of the aforesaid corporation, and as such, have been authorized by the corporation to file this application for public hearing; and that said corporation is the owner tenant of the property described herein and which is the subject matter of the proposed hearing.

Attest: Kathleen Byers JS
 Kevin J. Stubbs
 Director
 Engineering Services
 Authorized Signature

(Corp. Seal)

Office Held

Sworn to and subscribed to before me
 This 19th day of April, 2018

Notary Public: Jamie E. Smith
 Commission Expires: 1/3/20
 JAMIE E SMITH
 Commission Number 782003
 My Commission Expires
 January 3, 2020



PARTNERSHIP AFFIDAVIT

(I)(WE), N/A being first duly sworn, depose and say that

(I am) (We are) partners of the hereinafter named partnership, and as such, have been authorized to file this application for a public hearing; and that said partnership is the owner tenant of the property described herein which is the subject matter of the proposed hearing.

By _____ %
By _____ %

(Name of Partnership)

By _____
By _____

Sworn to and subscribed to before me
This _____ day of _____,

Notary Public: _____
Commission Expires: _____

ATTORNEY AFFIDAVIT

I, N/A, being first duly sworn, depose and say that I am a State of Florida Attorney at Law, and I am the Attorney for the Owner of the property described and which is the subject matter of the proposed hearing.

Signature

Sworn to and subscribed to before me
This _____ day of _____,

Notary Public: _____
Commission Expires: _____





RESPONSIBILITIES OF THE APPLICANT

I AM AWARE THAT:

1. The Department Environmental Resources Management (DERM), and other agencies review and critique zoning applications which may affect the scheduling and outcome of applications. These reviews may require additional public hearings before DERM's Environmental Quality Control Board (EQCB), or other boards, and /or the proffering of agreements to be recorded. I am also aware that I must comply promptly with any DERM conditions and advise this office in writing if my application will be withdrawn.
2. Filing fees may not be the total cost of a hearing. Some requests require notices to be mailed to property owners up to a mile from the subject property. In addition to mailing costs, fees related to application changes, plan revisions, deferrals, re-advertising, etc., may be incurred. Application withdrawn within 30 days of the filing are eligible for a refund of 25% of the hearing fee but after that time hearings withdrawn or returned will be ineligible for a refund. I understand that fees must be paid promptly.
3. The South Florida Building Code requirements may affect my ability to obtain a building permit even if my zoning application is approved; and that a building permit will probably be required. I am responsible for obtaining permits and inspections for all structures and additions proposed, or built without permits. And that a Certificate of Use and Occupancy must be obtained for the use of the property after it has been approved at Zoning Hearing, and that failure to obtain the required permits and/or Certificates of Completion or of Use and Occupancy will result in enforcement action against any occupant and owner. Submittal of the Zoning Hearing application may not forestall enforcement action against the property.
4. The 3rd District Court of Appeal has ruled that zoning applications inconsistent with the Comprehensive Development Master Plan (CDMP) cannot be approved by a zoning board based upon considerations of fundamental fairness. Therefore, I acknowledge that if the hearing request is inconsistent with the CDMP and I decide to go forward then my hearing request can only be denied or deferred, but not approved.
5. In *Miami-Dade County v. Omnipoint Holdings, Inc.* Case No. 3d01-2347 (Fla. 3rd DCA 2002), the 3rd District Court of Appeal has held invalid the standards for non-use variances, special exceptions, unusual uses, new uses requiring a public hearing and modification of covenants. This is not a final decision and the County Attorney's Department professional staff to develop new standards that will address the Court's concerns. While the new standards are being developed, applicants are advised that any non-use variance, special exception, unusual use, new use requiring a public hearing or request for modification of covenants granted under the existing standards are subject to being reversed in the courts. An applicant wishing to avoid the substantial legal risks associated with going forward under the existing standard may seek a deferral until the new standards are developed.
6. Any covenant to be proffered must be submitted to the Town of Cutler Bay Legal Counsel, on Town form, at least 1 month prior to the hearing date. The covenant will be



DISCLOSURE OF INTEREST

If the property, which is the subject of the Application, is owned or leased by a **CORPORATION**, list the Principal Stockholders and the percentage of stock owned by each. NOTE: Where the Principal Officers or Stockholders consist of another Corporation(s), Trustee(s), Partnership(s) or other similar entities, further disclosure shall be required which discloses the identity of the individual(s) (natural persons) having the ultimate ownership interest in the aforementioned entity.

See attached

Corporation Name

Name, Address and Office

Percentage of stock

See attached

If the property, which is the subject of the Application, is owned or leased by a **TRUSTEE**, list the Principal Stockholders and the percentage of stock owned by each. NOTE: Where the Principal Officers or Stockholders consist of another Corporation(s), Trustee(s), Partnership(s) or other similar entities, further disclosure shall be required which discloses the identity of the individual(s) (natural persons) having the ultimate ownership interest in the aforementioned entity.

Trust Name

Name, Address and Office

Percentage of stock

If the property, which is the subject of the Application, is owned or leased by a **PARTNERSHIP** or **LIMITED PARTNERSHIP**, list the Principal Stockholders and the percentage of stock owned by each. NOTE: Where the Principal Officers or Stockholders consist of another Corporation(s), Trustee(s), Partnership(s) or other similar entities, further disclosure shall be required which discloses the identity of the individual(s) (natural persons) having the ultimate ownership interest in the aforementioned entity.

Partnership or Limited Partnership Name

Name, Address and Office

Percentage of stock





STATEMENT
OF
OWNERSHIP

The undersigned states as follows:

1. That I am the duly appointed and acting Assistant Secretary of Principal Financial Group, Inc., a corporation formed under the laws of the State of Delaware, on April 18, 2001.
2. That Principal Financial Group, Inc. is the 100% direct and sole owner of Principal Financial Services, Inc., a corporation formed under the laws of the State of Iowa, on April 19, 2001.
3. That Principal Financial Services, Inc. is the 100% direct and sole owner of Principal Life Insurance Company, a corporation formed under the laws of the State of Iowa, on June 24, 1879.
4. That Principal Life Insurance Company is the 100% direct and sole owner of South Dade Shopping, LLC, a limited liability company formed under the laws of the State of Delaware, on December 11, 2012.

Dated at Des Moines, Iowa, this 20th day of April 2018.

A handwritten signature in blue ink, appearing to read "Catherine M. Drexler".

Catherine M. Drexler, Assistant Secretary
Principal Financial Group, Inc.



COST RECOVERY AFFIDAVIT

I hereby acknowledge and consent to the payment of all applicable fees involved as part of my application process. These fees include but are not limited to: application fees, postage, advertising, and attorney fees **regardless of the outcome of the public hearing**.

Please type or print the following:

Date: 4/19/2018

Public Hearing No. _____

Full Name:

Mr. Mrs. Ms. JENNIFER WOLFE

Current Address: 39-B HAZEL STREET City: PORTERDALE

State: GA Zip: 30014 Telephone Number (770) 568-8867

Date of Birth: 12-28-1974

J.W.
Signature

SWORN AND SUBSCRIBED BEFORE ME THIS 26th DAY OF April 2018

R. Wolfe
Notary Public, State of Florida at Large

My Commission expires Feb 1 2019



Pursuant to Ordinance No. 2000-09-33-Cost Recovery

LETTER OF INTENT

6/19/18

To: Town of Cutler Bay
10720 Caribbean Blvd.
Suite 105
Cutler Bay, FL 33189

RE: ROSS – DRESS FOR LESS

Please let this letter serve as our intent to seek a resolution of the Mayor and Town Council of the Town of Cutler Bay, Florida, approving a variance application for Ross located at 18437 S. Dixie Highway, to permit a two (2) banner signs to be forty eight (48) square feet where sixteen (16) square feet is permitted; and providing for an effective date


Zoning relief is being sought from the following ordinances:

- Chapter 3, Article 8, Section 3-119(b) **Temporary Signs**- Special event or banner signs to exceed maximum square footage.

We are requesting the consideration for the proposed temporary signage allowance for (2) temporary banners at 48 square feet to be installed for a period of 30 days. Banners will flip over to reveal a different message as the project progresses through construction and store opening. Banners are proposed to be installed on both the front and rear elevation due to the following circumstances that are present:


- Size of the leased tenant space
- Store front with a large rear elevation sign band area with a length of 36'9" facing SW 184th Street
- Store front with a large front elevation sign band area with a length of 53'5" in length
- Setback from the road to the front entrance of the store

Thank you in advance for your consideration.

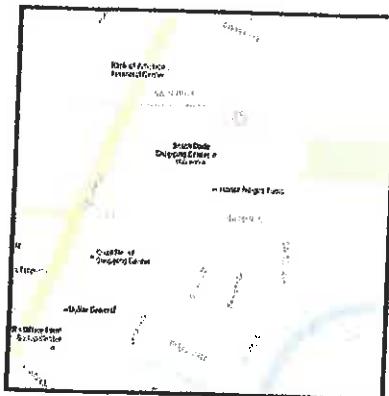

VICINITY MAP

NOT TO SCALE

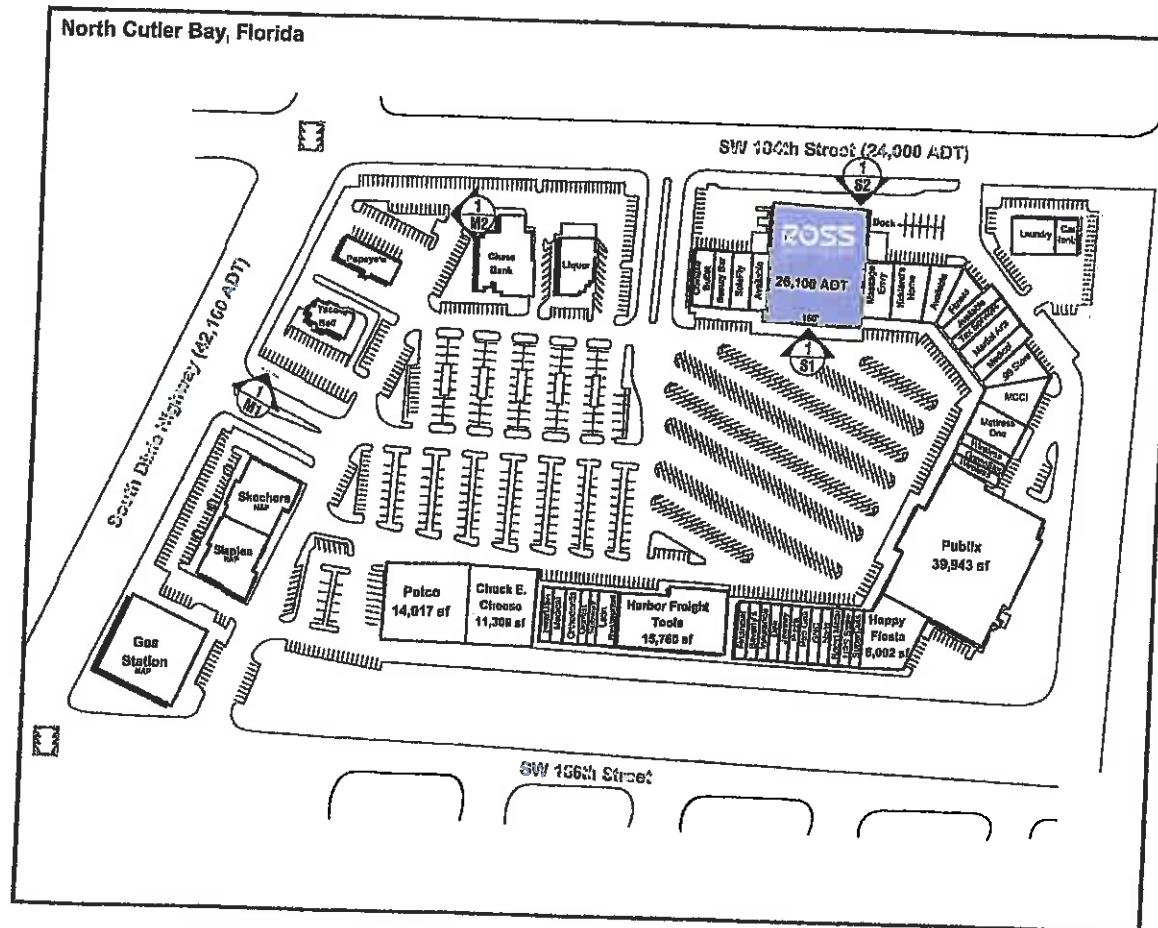

SITE PLAN

NOT TO SCALE

EXHIBIT _____
PAGE _____ OF _____

Kleffner
DESIGNS
B71831A

© 2010 Kleffner & Associates, Inc.
409 Broadview - Doral, FL 33166
PHONE: (305) 628-1223 FAX: (305) 628-1524
www.kleffner.com

ROSS
DRESS FOR LESS

#2040 NORTH CUTLER BAY
South Dade Shopping Center
SEC S. Dixie Hwy & SW 184th Street
Cutler Bay, FL

drawn
REMOVED

10/26/16
1/16/17

FILED
K

ROSS STORES, INC. REQUIRES AND WILL PROVIDE:



Temporary "Opening Soon / Now Open" banner package consisting of the following elements on storefront:

- (A) 5'-0" x 10'-0" "Opening Soon / Now Open" ("Grand Opening" New Markets only) combination double-layered changeable banner (min. 1 req.).
Install banner along with the installation of the building signs.
Tie off to eyebolts (by Landlord)
- (C) 40" x 50" "Rose Dress For Less Opening Soon" window banners (2 min.)
- (D) One set of five (5) Threaded Eye-Bolts at 4'-0" high x 18'-0" wide for banner attachment as specified per Sheets G1 and G1a.




A "OPENING SOON/ NOW OPEN" BANNER DETAIL

卷之三

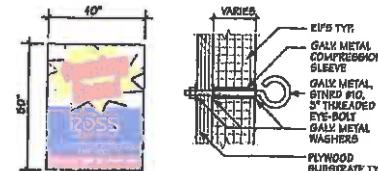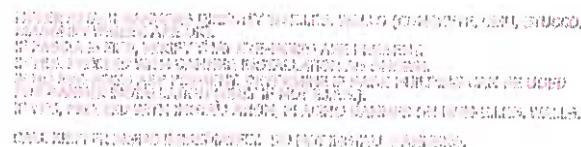

© WINDOW BANNER DETAIL. ④ TYP. EYE-BOLT DETAIL.

SCALE: 1/16" x 1/16"

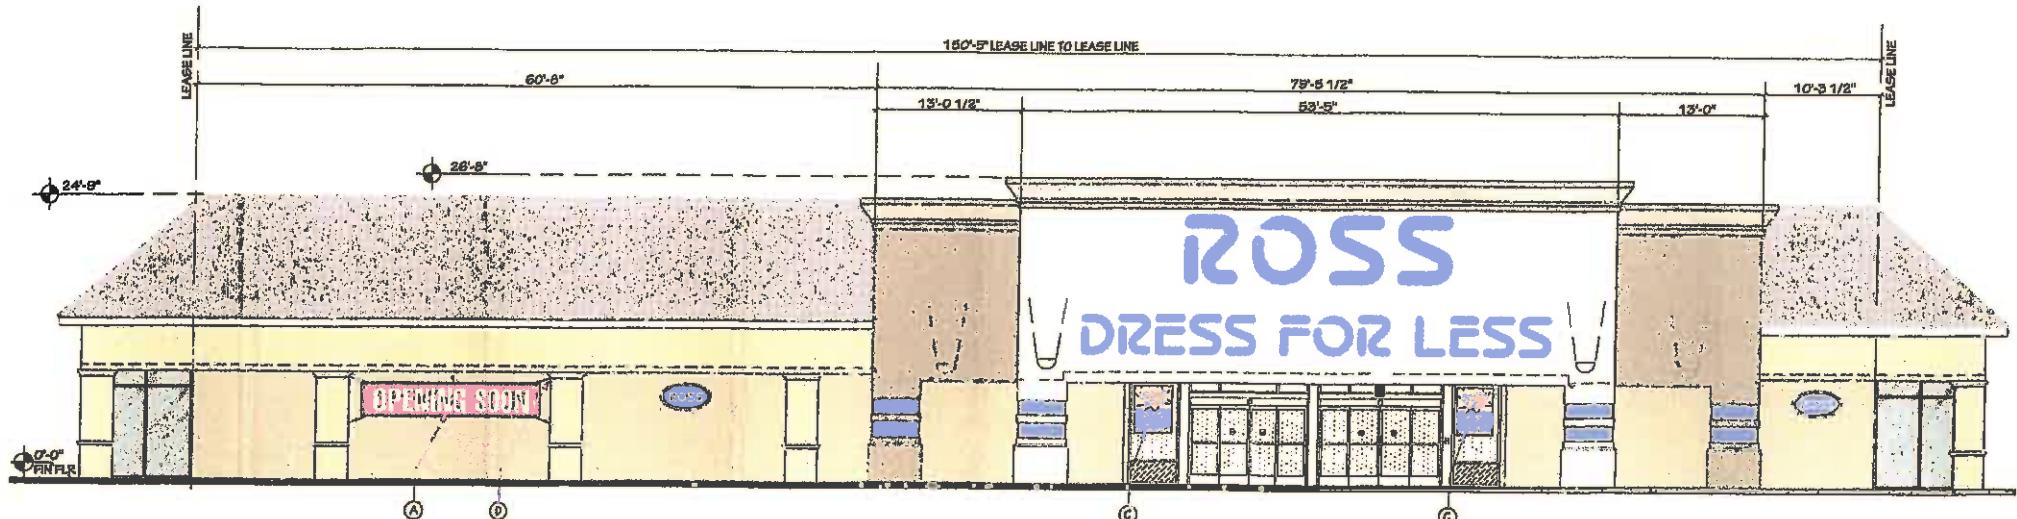

NOTES:
Specific conditions and codes will vary by location.
Kleffter Signs to provide site-specific plans prior to installation.
"Opening Soon" construction banner package to be
provided and installed by Kleffter Signs.
Banners to be installed only on surfaces approved by
Rose Stores.

Do not install banners directly on dryvit (E.I.F.S.) wall(s). Kleffert Signs to seal, patch and touch up all other wall penetrations due to installation upon removal of panels.

Ross Stores Inc. reserves the right to install any other temporary opening promotional material or element they deem appropriate.

Local approaches

EXHIBIT

PAGE OF



① STOREFRONT • SOUTH • 186TH STREET • ELEVATION

SCALE: 3/32" = 1'-0"

#2040 NORTH CUTLER BAY

South Dade Shopping Center
SECS. Dixie Hwy & SW 184th Street
Cutler Bay, FL


drawn	10/26/16
KEY CORNICE COLOR	11/14/16
PER CLIENT SPECIFICATIONS	11/17/16
RELOCATE EYE BOLTS TO ORIGINAL POSITION	12/18/16
NEW ELEVATION FOR JG	1/16/17

01b


ROSS STORES, INC. REQUIRES AND WILL PROVIDE:

Temporary "Opening Soon / Now Open" banner package consisting of the following elements on storefront:


- (A) 3'-0" x 16'-0" "Opening Soon / Now Open" ("Grand Opening" New Markets only) combination double-layered changeable banner (min. 1 req.).
- Install banner along with the installation of the building signs.
- Tie off to eyebolts (by Landlord)
- (B) One (1) set of five (5) Threaded Eye-Bolts at 3'-8" high x 18'-0" wide for banner attachment as specified per Sheets 62 and 02a.

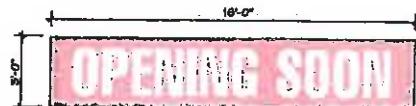

(A) "OPENING SOON/ NOW OPEN" BANNER DETAIL
SCALE: 3/32" = 1'-0"

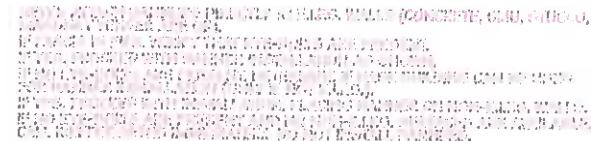

(B) TYP. EYE-BOLT DETAIL
FOR EARS. WALL N.T.S.

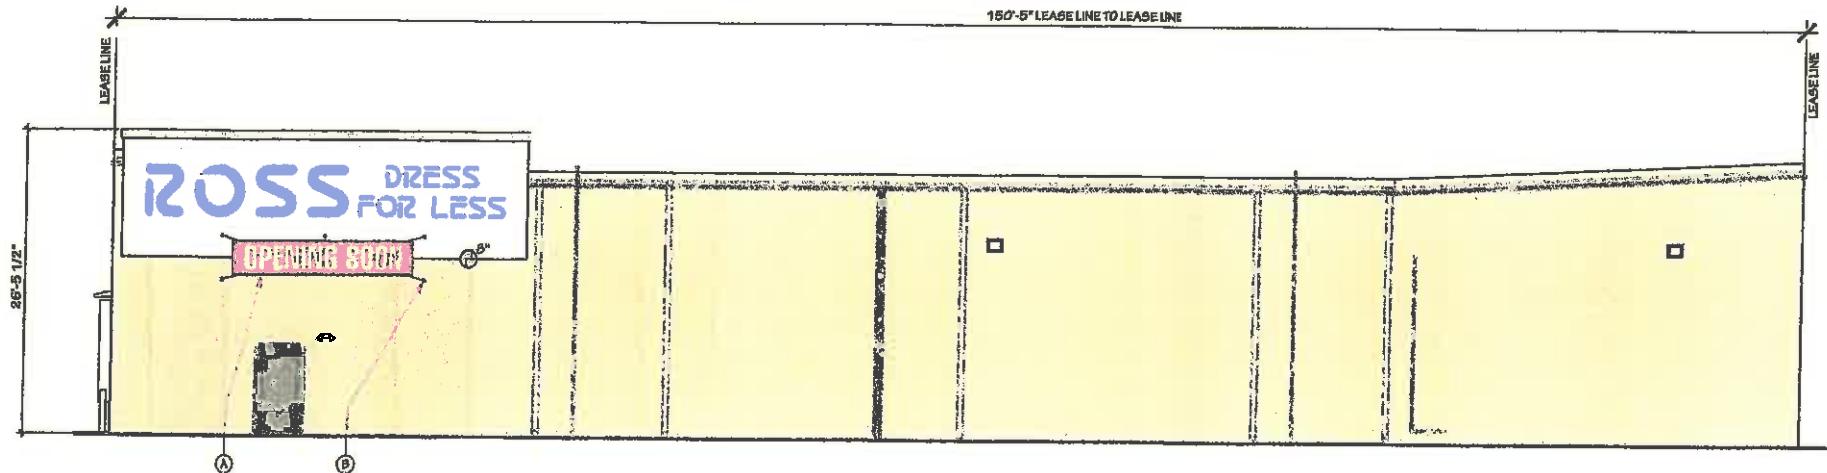

NOTES:
Specific conditions and codes will vary by location.
Kieffer Signs to provide site-specific plans prior to installation.
"Opening Soon" construction banner package to be provided and installed by Kieffer Signs.
Banners to be installed only on surfaces approved by Ross Stores.
Do not install banners directly on dryvit (E.I.F.S.) wall(s).
Kieffer Signs to seal, patch and touch up all other wall penetrations due to installation upon removal of banners.
Ross Stores Inc. reserves the right to install any other temporary opening promotional material or element they deem appropriate.

EXHIBIT _____
PAGE _____ OF _____

① REAR • NORTH • 184TH STREET • ELEVATION

SCALE: 3/32" = 1'- 0"



#2040 NORTH CUTLER BAY

South Dade Shopping Center
SEC S. Dixie Hwy & SW 184th Street
Cutler Bay, FL

drawn 10/26/16
Rev per client supplied elevation 11/5/16


02b

ROSS STORES, INC. REQUIRES AND WILL PROVIDE:

Temporary "Now Open" banner package consisting of the following elements on storefront:

- (A) 3'-0" x 16'-0" "Opening Soon / Now Open" ("Grand Opening" at New Markets only) combination double layered changeable banner (1 min). Install banner along with the installation of the building signs (see Sheet 01b). Tie off to eye-bolts at tile niche (by landlord). Remove top banner layer to reveal "Now Open" or "Grand Opening" banner on the day of store opening.
- (C) One (1) set of FIVE (5) Threaded Eye-Bolts each at 4'-0" high x 18'-0" wide for banner attachment as shown.

(E) Remove Window Banners

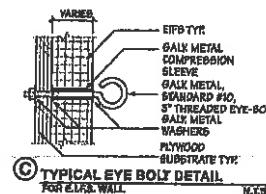

NOTES:
Specific conditions and codes will vary by location.
Kieffer Signs to provide site-specific plans prior to installation.
"Opening Soon" construction banner package to be provided and installed by Kieffer Signs.
Banners to be installed only on surfaces approved by Ross Stores.

Do not install banners directly on dryvit (E.I.F.S.) wall(s).
Kieffer Signs to seal, patch and touch up all other wall penetrations due to installation upon removal of banners.

Ross Stores Inc. reserves the right to install any other temporary opening promotional material or element they deem appropriate.

EXHIBIT

PAGE OF

① STOREFRONT • SOUTH • 186TH STREET • ELEVATION

SCALE: 3/32" = 1'-0"



#2040 NORTH CUTLER BAY

South Dade Shopping Center

Cutler Bay, FL


drawn 10/26/16
REV ORANGE COLOR 11/14/16
PER CLIENT APPROVALS 11/17/16
RELOCATE EYE BOLTS TO ORIGINAL POSITION 12/5/16
NEW ELEVATOR PER GS 1/16/17
REMOVE BANNERS 6/13/16

SHEET NO1


ROSS STORES, INC. REQUIRES AND WILL PROVIDE:

Temporary "Now Open" banner package consisting of the following elements on storefront:

- (A) 3'-0" x 18'-0" "Opening Soon / Now Open" ("Grand Opening" at New Markets only) combination double layered changeable banner (1 mil). Install banner along with the installation of the building signs (see Sheet O2b). Tie off to eye-bolts at tile niche (by landlord).
- (B) Remove top banner layer to reveal "Now Open" or "Grand Opening" banner on the day of store opening.
- (C) One (1) set of five (5) Threaded Eye-Bolts at 3'-0" high x 18'-0" wide for banner attachment as shown.

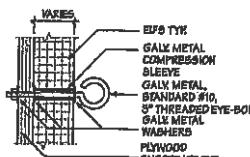

(B) TYPICAL EYE BOLT DETAIL
FOR PLASTER WALL N.T.S.

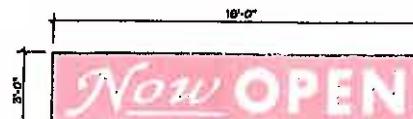


(A) "NOW OPEN" BANNER DETAIL

ROSS STORES, INC. REQUIRES AND WILL PROVIDE: BANNER, SW1 (3' x 18') OR SW2 (6' x 18') COMBINATION DOUBLE LAYERED CHANGEABLE BANNER (1 MIL). INSTALL BANNER ALONG WITH THE INSTALLATION OF THE BUILDING SIGNS (SEE SHEET O2B). TIE OFF TO EYE-BOLTS AT TILE NICHE (BY LANDLORD). REMOVE TOP BANNER LAYER TO REVEAL "NOW OPEN" OR "GRAND OPENING" BANNER ON THE DAY OF STORE OPENING. BANNER MUST BE ATTACHED TO THE EXTERIOR OF THE BUILDING. DO NOT INSTALL INSIDE THE BUILDING. APPROVAL FROM LANDLORD IS REQUIRED. DO NOT INSTALL OVERDOORS.



SCALE: 3/16 = 1'-0"

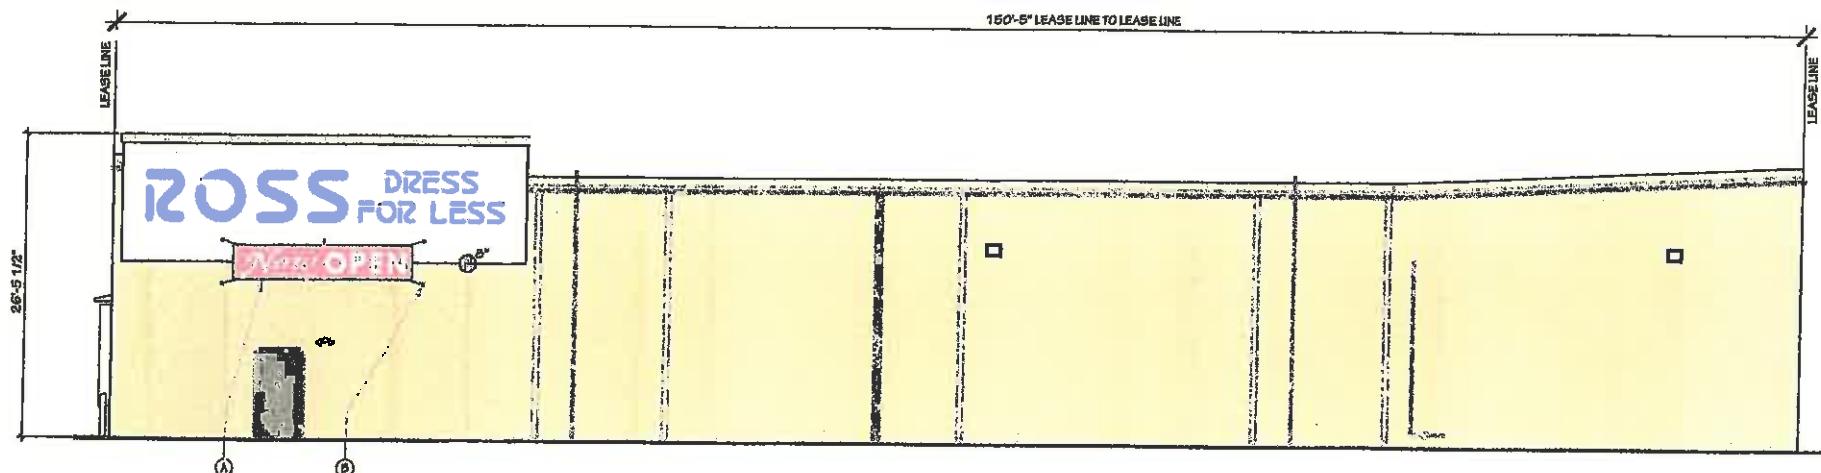

NOTE:
Specific conditions and codes will vary by location.
Kieffer Signs to provide site-specific plans prior to installation.
"Opening Soon" construction banner package to be provided and installed by Kieffer Signs.
Banners to be installed only on surfaces approved by Ross Stores.
Do not install banners directly on dryvit (E.I.F.S.) wall(s).
Kieffer Signs to seal, patch and touch up all other wall penetrations due to installation upon removal of banners.
Ross Stores Inc. reserves the right to install any other temporary opening promotional material or element they deem appropriate.

EXHIBIT _____
PAGE _____ OF _____

① REAR • NORTH • 184TH STREET • ELEVATION

SCALE: 3/32" = 1'-0"



© 2010 KIEFFER SIGNS CO., INC.
580 West Street • Lansdale, PA 19446
PHONE: (847) 328-1255 FAX: (847) 328-1242
www.kieffersigns.com



#2040 NORTH CUTLER BAY
South Dade Shopping Center
SEC S. Dixie Hwy & SW 184th Street
Cutler Bay, FL

drawn
Rev per client supplied elevation.
10/26/16
11/9/16

311351
NO2

CFN: 20120942476 BOOK 28422 PAGE 4098

DATE: 12/31/2012 08:49:01 AM

DEED DOC 243,000.00

SURTAX 182,250.00

HARVEY RUVIN, CLERK OF COURT, MIA-DADE CTY

AFTER RECORDING RETURN TO:

Holland & Knight, LLP
800 17th St., N.W., Suite 1100
Washington, D.C. 20006
Attn: Jerald S. Cohn, Esq.,

THIS INSTRUMENT PREPARED BY:

Munsch Hardt Kopf & Harr, PC
700 Louisiana Street, Suite 4600
Houston, Texas 77002
Attn: Leona M. Hammill, Esq.

Tax Folio Number: 36-6005-067-0010

SPECIAL WARRANTY DEED

STATE OF FLORIDA § KNOW ALL PERSONS BY THESE PRESENTS:
§
COUNTY OF MIAMI-DADE §

THAT, WRI-TC SOUTH DADE SHOPPING CENTER, LLC, a Delaware limited liability company ("Grantor"), for and in consideration of the sum of Ten Dollars (\$10.00) in hand paid to Grantor by SOUTH DADE SHOPPING, LLC, a Delaware limited liability company ("Grantee"), whose mailing address is c/o Principal Real Estate Investors, 801 Grand Avenue, Des Moines, Iowa 50392-940, and other good and valuable consideration, the receipt and sufficiency of which considerations are hereby acknowledged, has GRANTED, SOLD and CONVEYED and by these presents does GRANT, SELL and CONVEY unto Grantee the tract or parcel of Land situated in Miami-Dade County, Florida, described in Exhibit "A" attached hereto, incorporated herein and made a part hereof for all purposes (the "Land"), together with all buildings, structures, and improvements owned by Grantor situated on the Land and all fixtures and other property owned by Seller and affixed thereto (the "Improvements") (the Land and Improvements being herein collectively referred to as the "Property"), and all of Grantor's right, title and interest in and to (but without warranties, whether statutory, express or implied) all rights, privileges, easements, and interests appurtenant thereto, adjacent streets, alleys, rights-of-ways, and any adjacent strips and gores of real estate and mineral rights related to the Land.

TO HAVE AND TO HOLD the Property together with all and singular the rights and appurtenances thereto in anywise belonging unto Grantee, its successors and assigns, forever, subject to the matters herein stated; and Grantor does hereby bind itself and its successors and assigns to SPECIALLY WARRANT AND FOREVER DEFEND all and singular the Property unto Grantee, its successors and assigns, against every person whomsoever lawfully claiming or to claim the same or any part thereof by, through or under Grantor but not otherwise; provided that this conveyance and the warranty of Grantor herein contained are subject to (i) covenants, conditions, restrictions, and other matters of public record, insofar as they may lawfully affect

the Property, (ii) applicable zoning and building ordinances and land use regulations, (iii) matters that would be disclosed by an accurate ALTA/ACSM survey or inspection of the Property, (iv) taxes accruing subsequent to the year 2013, AND (v) the rights of the tenants under tenant leases.

All ad valorem taxes and assessments for the Property for the current year have been prorated and Grantee has assumed liability for the payment thereof and for subsequent years. If such proration was based upon an estimate of such taxes and assessments for the current year, then upon demand Grantor and Grantee shall promptly and equitably adjust all such taxes and assessments as soon as actual figures for these items for the current year are available.

[Remainder of page intentionally left blank; signature page(s) to follow.]

South Dade Shopping Center

EXECUTED on the date of the acknowledgment herein below, to be effective however as of the 21st day of December, 2011.

WITNESSES:

Mac Gregor

Signature

Marie A. Kasner

GRANTOR:

**WRI-TC SOUTH DADE SHOPPING
CENTER, LLC,**
a Delaware limited liability company

By: Weingarten Realty Investors,
a Texas real estate investment trust,
Its Sole Manager

By

By:
Name:

Name: Black D. Stout

Vice President/General Counsel

MAK
Legal

WGR

Barbara McKinney
Signature

Signature

Barbara McKinier
Printed Name

Printed Name

STATE OF TEXAS
COUNTY OF HARRIS

20 This instrument was acknowledged before me on the 19th day of December,
by Mark Short, VP/GC of Weingarten Realty Investors, a
Texas real estate investment trust, the Sole Manager of WRI-TC SOUTH DADE SHOPPING
CENTER, LLC, a Delaware limited liability company, on behalf of said limited liability
company. He is personally known to me or has produced VP/GC as identification.

Janette Blanchard
Notary Public in and for the State of Texas

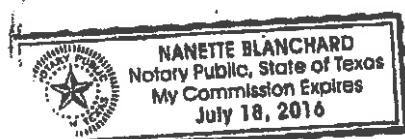


EXHIBIT "A"

PARCEL 1:

TRACT A, OF SOUTH DADE SHOPPING CENTER ACCORDING TO THE PLAT THEREOF AS RECORDED IN PLAT BOOK 123, PAGE 68 OF THE PUBLIC RECORDS OF MIAMI-DADE COUNTY, FLORIDA.

LESS AND EXCEPT FROM THE ABOVE DESCRIBED TRACT, THE FOLLOWING PARCEL:

COMMENCE AT THE MOST WESTERLY SOUTHWEST CORNER OF SAID TRACT "A"; THENCE NORTH 20 DEGREES 30 MINUTES 15 SECONDS EAST ALONG THE WESTERLY LINE OF SAID TRACT "A", ALSO BEING THE EASTERN RIGHT-OF-WAY LINE OF U.S. HIGHWAY NO. 1 (STATE ROAD NO. 5) (DIXIE HIGHWAY) FOR 110.22 FEET; THENCE SOUTH 69 DEGREES 28 MINUTES 53 SECONDS EAST FOR 11.97 FEET TO THE POINT OF BEGINNING OF THE HEREINAFTER DESCRIBED PARCEL OF LAND; THENCE NORTH 20 DEGREES 30 MINUTES 15 SECONDS EAST ALONG A LINE BEING PARALLEL WITH AND 11.97 FEET EASTERLY OF SAID WESTERLY LINE OF TRACT "A", ALSO BEING THE EASTERN RIGHT-OF-WAY LINE OF U.S. HIGHWAY NO. 1 (STATE ROAD NO. 5) (DIXIE HIGHWAY) FOR 234.04 FEET; THENCE SOUTH 69 DEGREES 24 MINUTES 39 SECONDS EAST FOR 174.67 FEET; THENCE SOUTH 20 DEGREES 30 MINUTES 15 SECONDS WEST FOR 233.82 FEET; THENCE NORTH 69 DEGREES 28 MINUTES 53 SECONDS WEST FOR 174.67 FEET TO THE POINT OF BEGINNING.

PARCEL 2:

RIGHTS, PRIVILEGES AND EASEMENTS PURSUANT TO DECLARATION OF RESTRICTIONS, COVENANTS AND CONDITIONS AND GRANT OF EASEMENTS RECORDED IN O.R. BOOK 23150, PAGE 4013, PUBLIC RECORDS OF MIAMI, DADE COUNTY, FLORIDA, AS AMENDED BY AMENDMENT TO DECLARATION OF RESTRICTIONS, COVENANTS AND CONDITIONS AND GRANT OF EASEMENTS RECORDED IN O.R. BOOK 25710, PAGE 4687, PUBLIC RECORDS OF MIAMI, DADE COUNTY, FLORIDA

RECORDING REQUESTED BY

Ross Dress For Less, Inc.

PREPARED BY AND WHEN RECORDED MAIL TO:

Bartko, Zankel, Bunzel & Miller
One Embarcadero Center, Suite 800
San Francisco, CA 94111
Attn: Theani C. Louskos, Esq.

SPACE ABOVE THIS LINE RESERVED FOR RECORDER'S USE

MEMORANDUM OF LEASE

1 APN: 36-6005-067-0010.

2 1. This Memorandum of Lease is effective upon recordation and is entered into by and
3 between SOUTH DADE SHOPPING, LLC, a Delaware limited liability company ("Landlord"),
4 having its principal place of business at c/o Principal Real Estate Investors, 801 Grand Avenue,
5 G-023-F20, Des Moines, IA 50392-1370, and ROSS DRESS FOR LESS, INC., a Virginia
6 corporation ("Tenant"), having its principal place of business at 5130 Hacienda Drive, Dublin, CA
7 94568-7579, who agree as follows:

8 2. By written lease (the "Lease"), Landlord leases to Tenant and Tenant hires from
9 Landlord a portion of the real property located in the City of Cutler Bay, County of Miami-Dade,
10 State of Florida, described in Exhibit A hereto, for a term of approximately ten (10) years which
11 term is subject to extension by Tenant for four (4) additional periods of five (5) years each. The
12 Exhibit A lands are sometimes herein referred to as the "Shopping Center."

13 3. Landlord has granted Tenant and its authorized representatives and invitees the
14 nonexclusive right to use the Shopping Center common area with others who are entitled to use
15 those areas subject to Landlord's rights as set forth in the Lease.

16 4. The provisions of the Lease are incorporated into this Memorandum of Lease by
17 reference. The Lease contains the following provision(s):

18 "3.2.1 Retail Use.

19 (a) General. Tenant has entered into this Lease in reliance upon
20 representations by Landlord that Landlord's Parcel is and shall remain retail in character
21 (which term shall be deemed to include not only retail establishments, but also other
22 quasi service users customarily found in comparable shopping centers, such as, by way of
23 example but not limitation, "Retail Offices," such as insurance agents, medical and
24 dental offices, chiropractors, optical services and opticians, real estate agents,
25 accountants, lawyers, banks, stock brokerages/financial service providers, travel agencies
26 and other quasi service users, provided that no single Retail Office user or other quasi
27 service user shall (i) be located within two hundred (200) feet of the front and side

1 perimeter walls of the Store, or (ii) exceed three thousand hundred (3,000) square feet of
2 Leasable Floor Area, excluding Bay 18465 designated on Exhibit B, provided that
3 Landlord shall require any future office user of Bay 18465 to park in the rear of
4 Landlord's Parcel, and (iii) Retail Office users shall not exceed thirty thousand (30,000)
5 square feet of Leasable Floor Area in the aggregate. Retail Office users shall not include
6 restaurants. Hair and nail salons and salon suites concepts shall be considered customary
7 retail establishments and shall not be considered Retail Office users or quasi service
8 users. Further, no offices (including Retail Office users and quasi service users) shall be
9 located within two hundred (200) feet of the front and side perimeter walls of the Store,
10 provided that this restriction shall not apply to existing office users, including existing
11 Retail Office users, or to any office users, including Retail Office users, who are
12 replacing existing office users, including existing Retail Office users; provided, however,
13 that where a replacement office user, including a replacement Retail Office user, is not
14 occupying the same premises as the tenant being replaced, then the new premises leased
15 to such replacement tenant may not be located within two hundred (200) feet of the
16 front and side perimeter walls of the Store. In addition, no part of Landlord's Parcel
17 shall be used for residential purposes, or as a theater, auditorium, meeting hall, school,
18 church or other place of public assembly, "flea market," gymnasium or health club,
19 veterinary services or vaccination clinic, overnight stay pet facilities, dance hall, billiard or
20 pool hall (except as an incidental use within a permitted restaurant use), massage parlor
21 (except for the existing Massage Envy designated on Exhibit B and its replacement),
22 video game arcade (except as an incidental use within a permitted restaurant use),
23 bowling alley, skating rink, car wash, facility for the sale, display, leasing or repair of
24 motor vehicles (excluding the existing Avis Budget Car Rental, in its current location in
25 Space 9828 designated on Exhibit B or replacement in the same location and not to
26 exceed its current Leasable Floor Area, as designated on Exhibit B, provided that rental
27 cars in the Common Area shall be limited to the seventeen (17) spaces designated
28 "Rental Car Parking Area" on Exhibit B), night club, bar, sports bar, tavern, or any
29 restaurant where the on-premises consumption of alcohol exceeds thirty percent (30%)
30 of gross sales (and which shall include Buffalo Wild Wings, Elephant Bar and BJ's
31 Brewhouse regardless of the percentage sale of alcohol, and other similar
32 establishments); adult products store, adult bookstore or adult audio/video products
33 store (which are defined as stores in which at least ten percent (10%) of the inventory is
34 not available for sale or rental to children under the age of majority in the state in which
35 the Store is located because such inventory explicitly deals with or depicts human
36 sexuality, excepting titles rated "R" by the Motion Picture Association of America and
37 excepting sales by national first-class book stores such as Barnes & Noble).
38 Notwithstanding the preceding sentence, the prohibition on adult products is intended
39 to apply to those products that are considered to be pornographic in nature and shall not
40 apply to products that are primarily or solely used by adults, including, by way of
41 example only, items such as cigarettes, bridal magazines and other products geared
42 toward an adult audience, but which are not considered pornography under applicable
43 law. Landlord shall not, without the prior written consent of Tenant (which consent
44 may be granted or denied in Tenant's sole and absolute discretion), lease space to any
45 tenant/occupant in Landlord's Parcel, or, to the extent that Landlord has the legal right
46 to prevent same, allow space to be occupied by any tenant/occupant in Landlord's
47 Parcel, other than to Tenant, to be used for the sale of whole bean or ground coffee. The

1 foregoing sentence shall not apply to a supermarket or grocery store or to the following:
2 Dunkin' Donuts, Coffee Culture, It's a Grind Coffee House, Barney's Coffee, Caribou
3 Coffee, Bad Ass Coffee, Coffee Beanery, Gimme Coffee, Peet's Coffee & Tea, PJ's
4 Coffee, Segafredo, Tully's Coffee, Second Cup, Vicky Bakery and any other coffee
5 company not in business as of the Effective Date. Landlord shall not, without the prior
6 written consent of Tenant (which consent may be granted or denied in Tenant's sole and
7 absolute discretion), lease space to any tenant/occupant in Landlord's Parcel, or, to the
8 extent that Landlord has the legal right to prevent same, allow space to be occupied by
9 any tenant/occupant in Landlord's Parcel, whose use of the space is for a store primarily
10 selling merchandise at one (1) price or set prices, such as 99 Cents store or Family Dollar
11 store (as they are currently operated), and other such types of operations. The
12 provisions of the immediately preceding sentence shall not apply to Dollar Tree or any
13 local tenant/occupant, provided such local tenant/occupant shall not exceed four
14 thousand (4,000) square feet of Leasable Floor Area, or to Payless, Rainbow, Famous
15 Footwear or Rack Room Shoes. No ATM or similar machine shall be permitted on the
16 exterior walls of the Store. Further, except as provided in Section 3.2.1(b)(viii) hereafter,
17 no restaurant or other "High Intensity Parking User" (as hereinafter defined) shall be
18 permitted in Landlord's Parcel within three hundred seventy five (375) feet of the front
19 and side perimeter walls of the Store. A "High Intensity Parking User" is a tenant or
20 occupant whose use requires more than five (5) parking spaces per one thousand (1,000)
21 square feet of Leasable Floor Area in accordance with governmental regulations. The
22 foregoing use restrictions in this Section 3.2.1(a) are referred to herein as the Ross
23 Prohibited Uses.

24 (b) Exceptions to Retail Use. Notwithstanding the provisions of Section
25 3.2.1(a) above, the following uses shall be permitted in Landlord's Parcel as exceptions to
26 the Ross Prohibited Uses:

27 (i) Notwithstanding the prohibition on gyms and health
28 clubs, a gymnasium/health club shall be permitted, provided such gymnasium or health
29 club (A) does not exceed six thousand (6,000) square feet of Leasable Floor Area, (B) is
30 located only in Space 18575 or Space 18579 designated on the Site Plan, and (C)
31 gyms and health clubs in the aggregate shall not exceed six thousand (6,000)
32 square feet of Leasable Floor Area in the aggregate, provided that the existing
33 Orangetheory Fitness designated on Exhibit B occupying approximately two thousand
34 seven hundred seventy one (2,771) square feet of Leasable Floor Area shall not be
35 included in the calculation of the six thousand (6,000) square feet aggregate limitation,
36 and Landlord shall be permitted to replace the existing Orangetheory Fitness with a
37 similar tenant in the same location, but no expansion of the existing Orangetheory
38 Fitness premises shall be permitted. In addition, one (1) Pilates studio or one (1) yoga
39 studio (but not both) shall be permitted, provided that such use does not exceed three
40 thousand (3,000) square feet of Leasable Floor Area and is not located within one
41 hundred fifty (150) feet of the front and side perimeter walls of the Store;

42 (ii) Notwithstanding the prohibition on schools, (A) one (1) tutoring
43 service, such as Sylvan Learning Center, not to exceed two thousand (2,000) square feet
44 of Leasable Floor Area, shall be permitted, provided that such tutoring use is not located
45 within two hundred (200) feet of the front and side perimeter walls of the Store, and (B)

1 one (1) daycare center shall be permitted, provided such daycare center does not exceed
2 four thousand (4,000) square feet of Leasable Floor Area, and provided that such
3 daycare use is not located within two hundred fifty (250) feet of the front and side
4 perimeter walls of the Store;

5 (iii) Notwithstanding the prohibition on veterinary services, one (1)
6 veterinary service use shall be permitted, provided such use does not exceed three
7 thousand five hundred (3,500) square feet of Leasable Floor Area, and provided such use
8 shall not be located within two hundred fifty (250) feet of the front and side perimeter
9 walls of the Store. In addition, veterinary services as a use within the existing Petco in its
10 current location designated on Exhibit B shall be permitted and such use within the
11 existing Petco shall not count as the one (1) and only veterinary use permitted in
12 Landlord's Parcel as provided above. Notwithstanding the prohibition on overnight stay
13 pet facilities, overnight stay pet facilities shall be permitted in connection with permitted
14 veterinary services as provided above, dog grooming facilities and pet stores, provided
15 that such use is not located within two hundred fifty (250) feet of the front and side
16 perimeter walls of the Store and provided such use does not exceed three thousand five
17 hundred (3,500) square feet of Leasable Floor Area;

18 (iv) Notwithstanding the prohibition on vaccination clinics,
19 vaccination clinics in connection with a permitted medical office shall be permitted;

20 (v) Offices which are de minimis and ancillary to an occupant's
21 primary retail use;

22 (vi) Retail Offices and other quasi service uses permitted by Section
23 3.2.1(a) above;

24 (vii) Notwithstanding the prohibition on a dance hall, one (1) such use
25 shall be permitted so long as such use does not exceed three thousand (3,000) square feet
26 of Leasable Floor Area and such use is not located within three hundred (300) feet of the
27 front and side perimeter walls of the Store; and

28 (viii) Uses permitted by existing leases as of the Effective Date of this
29 Lease specified in the Existing Tenants List attached hereto as Exhibit L, whether or not
30 such leases remain in effect; however, with respect to any such use which is prohibited
31 by the provisions of Section 3.2.1(a) above, a tenant/occupant shall not be permitted to
32 engage in such use in a premises which is located closer to the Store than the location of
33 the premises occupied by the original tenant specified in the Existing Tenants List.
34 Notwithstanding the foregoing, the Main Moon Buffet designated on Exhibit B may
35 only be replaced with a retail use (subject to the provisions of this Section 3.2.1) or a
36 quick serve restaurant(s) occupying up to a maximum of three thousand five hundred
37 (3,500) square feet of Leasable Floor Area of the existing five thousand one hundred
38 (5,100) square feet of Leasable Floor Area comprising the Main Moon Buffet premises.
39 No full service restaurant or buffet restaurant shall be permitted. Quick serve
40 restaurants shall mean a restaurant offering minimal or no table service. This restriction
41 on a replacement tenant for Main Moon Buffet shall only apply if and to the extent
42 Landlord has the legal right to impose such restriction.

(c) Existing Leases. With respect to Section 3.2.1(b)(viii) above, Landlord agrees that it shall not amend any existing lease to grant any tenant the right to engage in a Ross Prohibited Use."

“15.3 Protection.

(a) Without the prior written consent of Tenant, which consent may be withheld in the absolute and sole discretion of Tenant, no tenant or occupant of Landlord's Parcel (other than Tenant) may use, and Landlord, if it has the capacity to do so, shall not permit any other tenant or occupant of Landlord's Parcel to (i) use in excess of fifteen thousand seven hundred sixty (15,760) square feet of Leasable Floor Area of its premises for the Off Price Sale (as hereinafter defined) of merchandise, or (ii) use its premises for the sale of whole bean and ground coffee, except for sales conducted by a grocery store or supermarket, or Coffee Culture, It's A Grind, Barney's Coffee, Caribou Coffee, Bad Ass Coffee, Coffee Beanery, Gimme Coffee, Peet's Coffee & Tea, PJ's Coffee, Segafredo, Tully's Coffee, Second Cup, Dunkin Donuts, Vicky Bakery and any other coffee company not in business as of the Effective Date, or (iii) use in excess of two thousand five hundred (2,500) square feet of Leasable Floor Area of its premises for the sale of soft goods merchandise, provided that the restriction in this clause (iii) shall not apply to apparel as provided in clause (vi) below, bridal wear and artificial floral, or (iv) use in excess of five thousand (5,000) square feet of Leasable Floor Area of its premises for the sale of domestics and linens, housewares, window and floor coverings, books, toys, luggage and such other items as are sold in Tenant's similarly merchandised stores, or (v) use in excess of two thousand five hundred (2,500) square feet of Leasable Floor Area of its premises primarily for the rental or sale of prerecorded audio or video merchandise or electronic games software and technological evolutions thereof, or (vi) use in excess of sixteen thousand (16,000) square feet of Leasable Floor Area of its premises for the sale of apparel (except for discount department stores in excess of sixty thousand (60,000) square feet of Leasable Floor Area). For purposes of this Section 15.3, "Off Price Sale" shall mean the retail sale of merchandise on an everyday basis at prices reduced from those charged by full price retailers, such as full price department stores; provided, however, this definition shall not prohibit sales events by a retailer at a price discounted from that retailer's every day price. (As of the Effective Date, examples of Off Price Sale retailers include such retailers as T.J. Maxx, Marshalls, A.J. Wright, Fallas Paredes, Nordstrom Rack, Goody's, Factory 2U, Burlington Coat, and Filene's Basement.) The parties agree that Petco, Tuesday Morning, Discovery Clothing, Pier One and Cost Plus World Market shall not be considered Off Price Sale retailers.

(e) The foregoing use restrictions shall not apply to the Existing Tenants listed on Exhibit L who are occupying their premises in Landlord's Parcel pursuant to leases or occupancy agreements executed prior to the Effective Date (as the same may be extended or renewed) ("Exempt Occupants") or to assignees or subtenants of such Exempt Occupants, to the extent Landlord does not have the right, pursuant to the lease or occupancy agreement to restrict the use of the premises of the Exempt Occupants. However, if Landlord has the right of consent to any change in use of the premises occupied by an Exempt Occupant or if Landlord subsequently owns or controls the

1 premises occupied by an Exempt Occupant, Landlord shall not permit any use in such
2 premises in violation of the use restrictions set forth in this Section 15.3, unless Landlord
3 is prohibited by applicable laws or by a court order from refusing to permit any use of
4 such premises in violation of the use restrictions set forth in this Section 15.3. In the
5 event of a violation of this provision, Tenant shall have all of its rights and remedies set
6 forth in this Section 15.3, in addition to any other rights, at law or in equity under this
7 Lease, for the breach of the provisions of this Lease."

8 "23.2 Florida Notice.

9 Pursuant to Chapter 713, Florida Statutes, notice is hereby given that under no
10 circumstances shall the interest of Landlord in the Store, or Landlord's Parcel be subject
11 to any mechanic's liens, laborer's or materialman's lien or any other lien or charge on
12 account of or arising from any contract or obligation of Tenant and all such parties must
13 look exclusively to Tenant for payment of same. The Memorandum of Lease to be
14 recorded pursuant to Section 26.15 shall contain the foregoing statement. In connection
15 with any work which Tenant shall undertake or cause to be undertaken in or to the
16 Store, Tenant shall record a notice ("Notice of Commencement") in the office of the
17 Clerk of the Circuit Court, Miami-Dade County, Florida, identifying Tenant as a party
18 for whom such work is being performed and requiring the service of copies of all
19 notices, liens or claims of lien upon Landlord. Any Notice of Commencement shall
20 clearly reflect that the interest of Tenant in the Store is that of a leasehold estate and
21 shall also clearly reflect that the interest of Landlord as the fee simple owner of the Store
22 shall not be subject to construction liens on account of the work which is the subject of
23 such Notice of Commencement. A copy of any Notice of Commencement shall be
24 furnished to and approved by Landlord and Landlord's attorneys prior to the recording
25 thereof, as aforesaid. In the event that any notice or claim of lien shall be asserted of
26 record against the interest of Landlord in the Store or Landlord's Parcel on account of,
27 or growing out of, any improvement or work performed by or on behalf of Tenant, or
28 any person claiming through, or under Tenant, Tenant agrees to have such notice of
29 claim of lien canceled and declared of record as a claim against the interest of Tenant in
30 the Store (either by payment or bond as permitted by law), within ten (10) days after
31 notice to Tenant by Landlord."

32 In addition to the provisions referred to above, the Lease contains numerous other terms,
33 covenants and conditions which affect not only the Store but also Landlord's Parcel and the
34 Shopping Center, including, but not limited to, the Article 2 – Site Plan definition and Section 3.6 of
35 the Lease which, among other things, include building height restrictions, restrictions on changes to
36 the Control Area (defined in the Lease and identified on the Site Plan) and changes to the Common
37 Areas (defined in the Lease and identified on the Site Plan), restrictions on construction of buildings,
38 except within the Building Envelopes (defined in the Lease and identified on the Site Plan), subject
39 to size limitations within the Building Envelopes, and restrictions on changes to building storefronts
40 and exteriors. Notice is hereby given that reference should be made to the Lease with respect to the
41 details of such terms, covenants and conditions.

42 5. The terms, conditions, restrictions and covenants in the Lease, including the
43 provisions of the Lease to be performed by Landlord whether to be performed at the Tenant's store,
44 or any other portion of the Shopping Center, whether affirmative or negative in nature shall run
45 with the real property comprising the Shopping Center and shall inure to the benefit of and be
 Store No. 2040, "North Cutler Bay"

 South Dade Shopping Center
 Cutler Bay, FL
 6061.1459/1015630.3

1 binding upon the parties hereto and the heirs, executors, administrators, successors, assigns and
 2 other successors in interest to the parties hereto.

3 6. This Memorandum of Lease is prepared for the purpose of constructive notice and
 4 in no way modifies the provisions of the Lease.

5 Contents of Memorandum of Lease:

Paragraphs 1-6

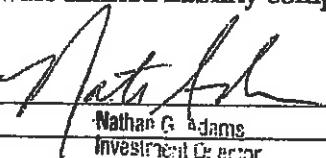
Exhibit A - Legal Description of the Shopping Center
 (Landlord's Parcel)


Exhibit B - Site Plan


6 IN WITNESS WHEREOF, Landlord and Tenant have duly executed this Memorandum of
 7 Lease on the respective dates shown below.


LANDLORD:

SOUTH DADE SHOPPING, LLC,
 a Delaware limited liability company

By: 
 Name: Nathan G. Adams
 Title: Investment Director
 Asset Management

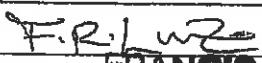Dated: _____
 Witness: 
 Printed Name: FRANCIS R. LUZUM
 Witness: 
 Printed Name: JAMIE SMITH

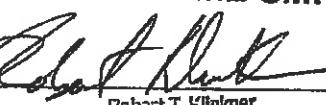
By: 
 Name: Robert T. Klinkner
 Title: Managing Director
 Asset Management

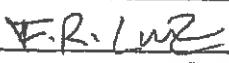
Dated: _____
 Witness: 
 Printed Name: FRANCIS R. LUZUM
 Witness: 
 Printed Name: JAMIE SMITH



TENANT:

ROSS DRESS FOR LESS, INC.,
 a Virginia corporation

By: 
 Name: James Fassio
 Title: President and Chief Development Officer

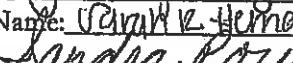Dated: September 14, 2011
 Witness: 
 Printed Name: JAMIE R. HERNANDEZ
 Witness: 
 Printed Name: SANDRA POWERS

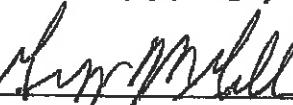By: 
 Name: Gregg McGillis
 Title: Group Senior Vice President, Property Development

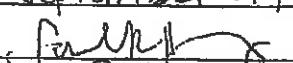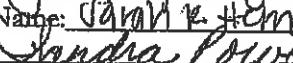Dated: September 14, 2011
 Witness: 
 Printed Name: JAMIE R. HERNANDEZ
 Witness: 
 Printed Name: SANDRA POWERS

8

9

1

TENANT ACKNOWLEDGMENT

A notary public or other officer completing this certificate verifies only the identity of the individual who signed the document to which this certificate is attached, and not the truthfulness, accuracy, or validity of that document.

2

State of California)
County of Alameda)

3

4

On Sept. 14, 2017 before me, Sarah R. Hernandez
a Notary Public, personally appeared James Fassio and Gregg McGillis, who proved to me on the basis of satisfactory evidence to be the person(s) whose name(s) is/are subscribed to the within instrument and acknowledged to me that he/she/they executed the same in his/her/their authorized capacity(ies), and that by his/her/their signature(s) on the instrument the person(s), or the entity upon behalf of which the person(s) acted, executed the instrument.

11

12


I certify under PENALTY OF PERJURY under the laws of the State of California that the foregoing paragraph is true and correct.

14

15

WITNESS my hand and official seal.

16

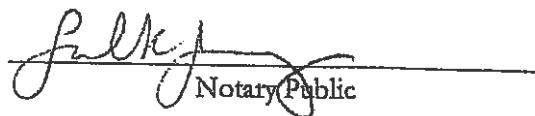

Notary Public

1

LANDLORD ACKNOWLEDGMENT

State of Iowa)County of Polk)

2

3

4 On 11/21/17 before me, Hollie Fick, a Notary Public,
5 personally appeared Nathan G. Adams & Robert T. Klinkner, personally known to me or who
6 proved to me on the basis of satisfactory evidence to be the person(s) whose name(s) is/are
7 subscribed to the within instrument and acknowledged to me that he/she/they executed the same in
8 his/her/their authorized capacity(ies), and that by his/her/their signature(s) on the instrument the
9 person(s), or the entity upon behalf of which the person(s) acted, executed the instrument.

10

11 WITNESS my hand and official seal.

12



Notary Public





[Department of State](#) / [Division of Corporations](#) / [Search Records](#) / [Detail By Document Number](#) /

Detail by Entity Name

Foreign Limited Liability Company

SOUTH DADE SHOPPING, LLC

Filing Information

Document Number M12000006924

FEI/EIN Number 42-0127290

Date Filed 12/12/2012

State DE

Status ACTIVE

Principal Address

801 GRAND AVENUE

DES MOINES, IA 50392

Mailing Address

801 GRAND AVENUE

DES MOINES, IA 50392

Registered Agent Name & Address

CORPORATION SERVICE COMPANY

1201 HAYS STREET

TALLAHASSEE, FL 32301-2525

Authorized Person(s) Detail

Name & Address

Title MGRM

PRINCIPAL LIFE INSURANCE COMPANY

801 GRAND AVENUE

DES MOINES, IA 50392

Title Manager

Adams, Nate

801 GRAND AVENUE

DES MOINES, IA 50392

Title Manager

Wadle, Brenda

801 GRAND AVENUE

DES MOINES, IA 50392

Title Manager

Tinker, Dennis
801 GRAND AVENUE
DES MOINES, IA 50392

Title Manager

Mcconkey, Jennifer
801 GRAND AVENUE
DES MOINES, IA 50392

Title Manager

Stubbs, Kevin
801 GRAND AVENUE
DES MOINES, IA 50392

Annual Reports

Report Year	Filed Date
2016	01/29/2016
2017	01/19/2017
2018	01/02/2018

Document Images

01/02/2018 – ANNUAL REPORT	View image in PDF format
01/19/2017 – ANNUAL REPORT	View image in PDF format
01/29/2016 – ANNUAL REPORT	View image in PDF format
02/23/2015 – ANNUAL REPORT	View image in PDF format
01/02/2014 – ANNUAL REPORT	View image in PDF format
01/04/2013 – ANNUAL REPORT	View image in PDF format
12/12/2012 – Foreign Limited	View image in PDF format



MIAMI, FLORIDA

South Dade Shopping Center

18403 - 18591 S. Dixie Highway
Miami, Florida 33157

LAT: 25.597305 | LONG: -80.352212

GLA: 219,551 SQ. FT

TRAFFIC COUNTS: 77,000 DAILY



South Dade Shopping Center is a 219,551 square foot neighborhood shopping center located on South Dixie Highway, approximately one mile north of the Cutler Ridge Mall. The Center is anchored by Publix, Ross Dress For Less, Petco, Chuck E. Cheese's, Harbor Freight Tools and Happy Fiesta Party Supplies.

The Center is located in a multi-cultural, family based community with an average household income of approximately

\$85,000 in a 5-mile radius. The traffic count at the intersection is an impressive 77,000 cars per day.

NOW LEASING!

Leasing Agent: **Jeff Kalil**
(954) 254-2292 | jkalil@woolbright.net



MIAMI, FLORIDA

South Dade Shopping Center

18403 - 18591 S. Dixie Highway
Miami, Florida 33157



S.W. 184TH STREET (EUREKA DRIVE)



2017 est. Demographics

	1 Mile	3 Mile	5 Mile
POPULATION	14,251	144,286	258,866
HOUSEHOLDS	4,524	45,684	80,883
AVERAGE HOUSEHOLD INCOME	\$65K	\$74K	\$85K
MEDIAN AGE	36.1	37.5	37.2
DAYTIME EMPLOYMENT	7,385	34,336	63,769
TRAFFIC COUNTS	77,000 Cars Daily		

Key Tenants

- ▶ Publix
- ▶ Subway
- ▶ Ross Dress For Less
- ▶ Taco Bell
- ▶ Petco
- ▶ Orange Theory Fitness
- ▶ Five Below
- ▶ Massage Envy
- ▶ Harbor Freight Tools
- ▶ Cingular Wireless
- ▶ Chuck E. Cheese's
- ▶ The UPS Store
- ▶ GNC

NOW LEASING!

WOOLBRIGHT DEVELOPMENT, INC.
3200 N. Military Trail, 4th Floor, Boca Raton, FL 33431 / 561-989-2240 / Woolbright.net



MIAMI, FLORIDA

South Dade Shopping Center

Leasing Associate: Jeff Kall | (954) 254-2292 | jkall@woolbright.net

WOOLBRIGHT
DEVELOPMENT, INC.

Google Maps Cutler Bay, Florida

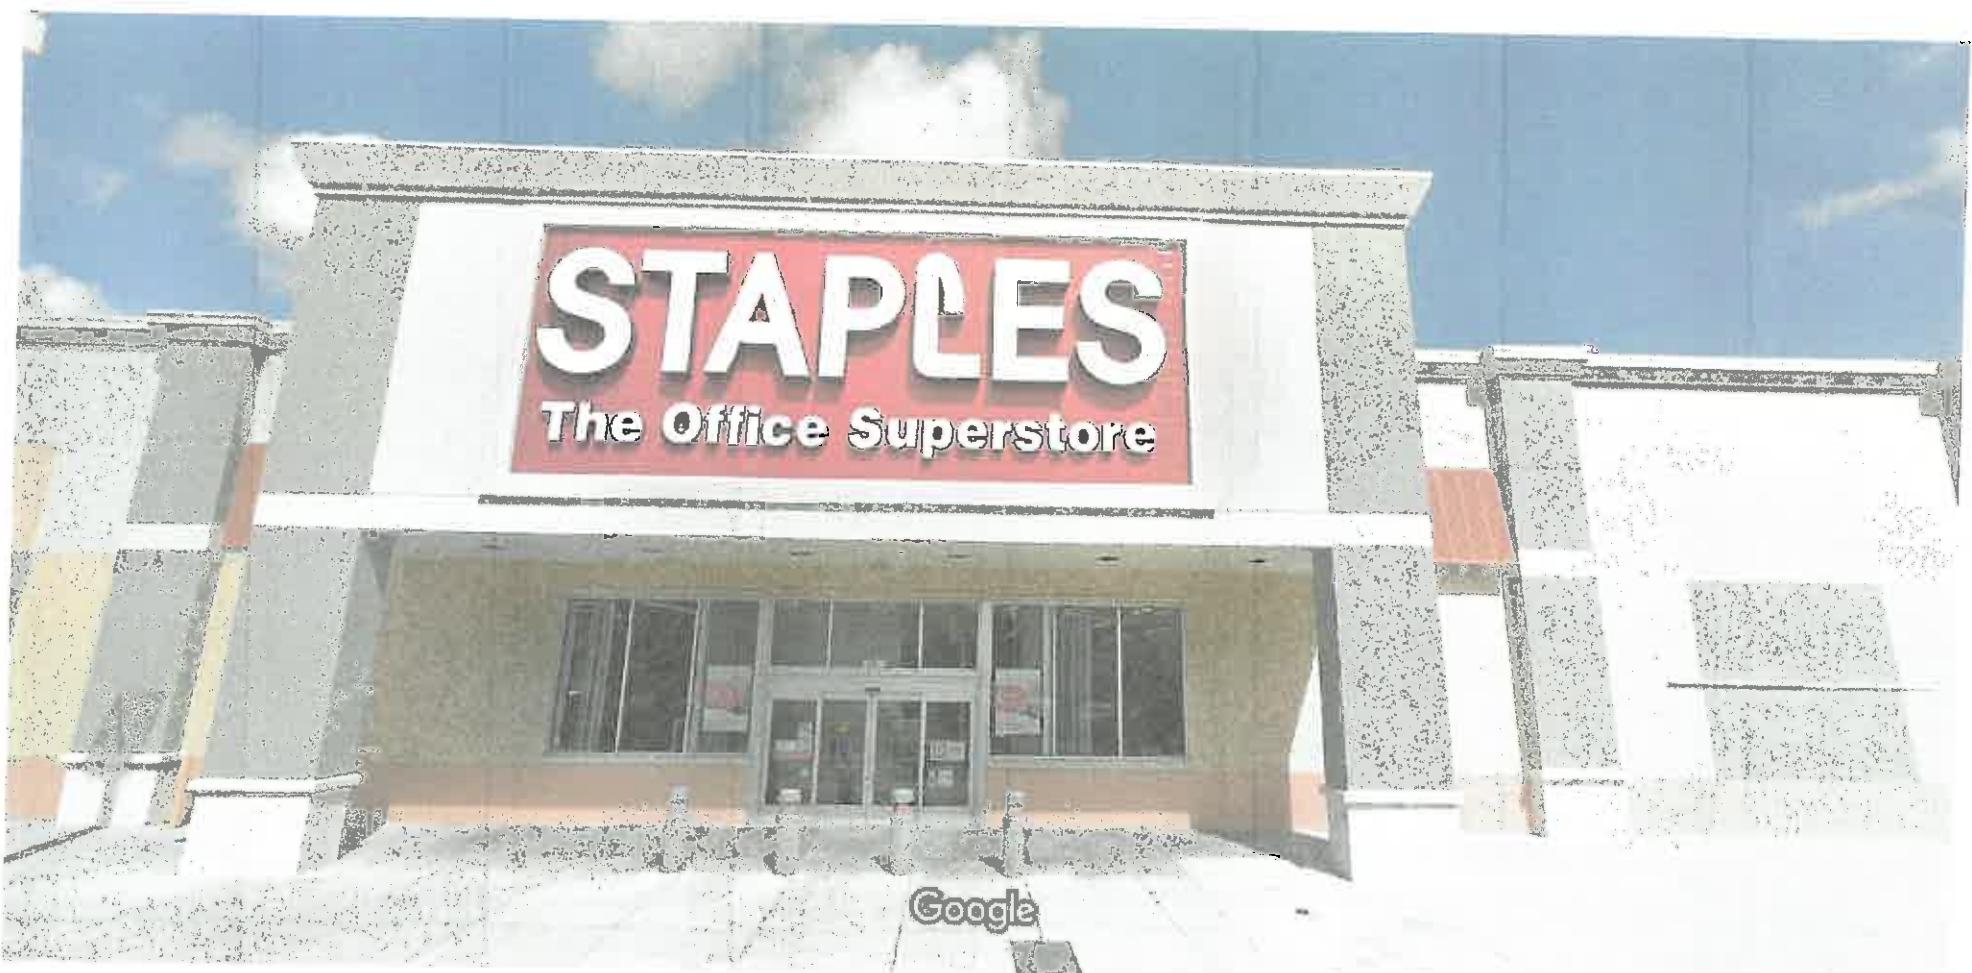


Image capture: May 2011 © 2018 Google

 Google, Inc.

Street View - May 2011

Google Maps Cutler Bay, Florida



Google, Inc.

Street View - May 2017

Image capture: May 2017 © 2018 Google

Google Maps Cutler Bay, Florida



Image capture: May 2017 © 2018 Google

 Google, Inc.

Street View - May 2017

Google Maps Cutler Bay, Florida



Google, Inc.

Image capture: May 2011 © 2018 Google

Street View - May 2011

JUSTIFICATIONS FOR CHANGE

Ross will be leasing a square footage amount of 25,100 square feet. It is the second largest tenant for this development with Public being the primary anchor tenant with a leased square footage of 39,943 square feet followed by Harbor Freight at 15,760 square feet, Petco at 14,017 square feet and Chuck E Cheese at 11,300 square feet.


After reviewing the code ordinances, site conditions, neighboring developments, researching town culture and economic growth, we have consulted with the customer- Ross stores and Kieffer signs to determine what we hope the city will also deem a comparable size for proposed signage allowance that would best suit a storefront with a 150 linear feet of building frontage. I would also like to point out that the proposed signage is less than 25% of the wall area of just to provide a better perspective on the ratio of signage area versus building wall area. The main entrance to this locations storefront is inside the interior parking lot. With minimal allowances for ground signage to market this establishment to the public, the only other options available is wall signage. We would greatly appreciate the consideration for zoning relief for the proposed signage that would be installed on the façade for the main entrance which faces the parking lot as shown on sheet S1 of the provided drawings. The proposed size is 6' x 24' reading ROSS with a tagline at 42" x 24" reading DRESS FOR LESS for a combined total of 511 square feet.

STATEMENT OF HARDSHIP

- 1- CLEAR VISIBILITY OF STOREFRONT FROM PUBLIC RIGHT OF WAY**
- 2- DISTANCE FROM PUBLIC RIGHT OF WAY**
- 3- SIZE OF STOREFRONT IN COMPARISON TO OTHER TENANTS IN SAME SHOPPING CENTER**
- 4- SIZE OF SIGNAGE IN COMPARISON TO OTHER TENANTS IN SAME SHOPPING CENTER AND NEIGHBORING TENANT OWNED SPACES**
- 5- CALCULATION OF ENTIRE SIGNAGE COPY AREA AT SMALLEST GEOMETRIC SHAPE**

Attachment "B" (page 41 of 42)[Florida Department of State](#)

DIVISION OF CORPORATIONS

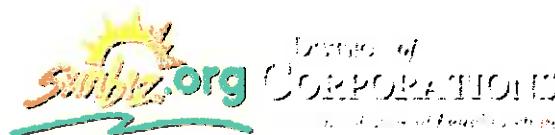[Department of State](#) / [Division of Corporations](#) / [Search Records](#) / [Search by Entity Name](#) /**Detail by Entity Name**

Foreign Limited Liability Company

SOUTH DADE SHOPPING, LLC

Filing Information

Document Number	M12000006924
FEI/EIN Number	42-0127290
Date Filed	12/12/2012
State	DE
Status	ACTIVE

Principal Address

801 GRAND AVENUE
DES MOINES, IA 50392

Mailing Address

801 GRAND AVENUE
DES MOINES, IA 50392

Registered Agent Name & Address

CORPORATION SERVICE COMPANY
1201 HAYS STREET
TALLAHASSEE, FL 32301-2525

Authorized Person(s) Detail**Name & Address**

Title MGRM

PRINCIPAL LIFE INSURANCE COMPANY
801 GRAND AVENUE
DES MOINES, IA 50392

Title Manager

Adams, Nate
801 GRAND AVENUE
DES MOINES, IA 50392

Title Manager

Wadie, Brenda
801 GRAND AVENUE
DES MOINES, IA 50392

Title Manager

Tinker, Dennis
801 GRAND AVENUE
DES MOINES, IA 50392

Title Manager

Mcconkey, Jennifer
801 GRAND AVENUE
DES MOINES, IA 50392

Title Manager

Stubbs, Kevin
801 GRAND AVENUE
DES MOINES, IA 50392

Annual Reports

Report Year	Filed Date
2016	01/29/2016
2017	01/19/2017
2018	01/02/2018

Document Images

01/02/2018 -- ANNUAL REPORT	View image in PDF format
01/19/2017 -- ANNUAL REPORT	View image in PDF format
01/29/2016 -- ANNUAL REPORT	View image in PDF format
02/23/2015 -- ANNUAL REPORT	View image in PDF format
01/02/2014 -- ANNUAL REPORT	View image in PDF format
01/04/2013 -- ANNUAL REPORT	View image in PDF format
12/12/2012 -- Foreign Limited	View image in PDF format