

SCALE
3/8" = 1'0"

Existing Black Olive

Attachment "B"

New 6ft Backless Bench (2)

D Existing Benches/
to remain (3)

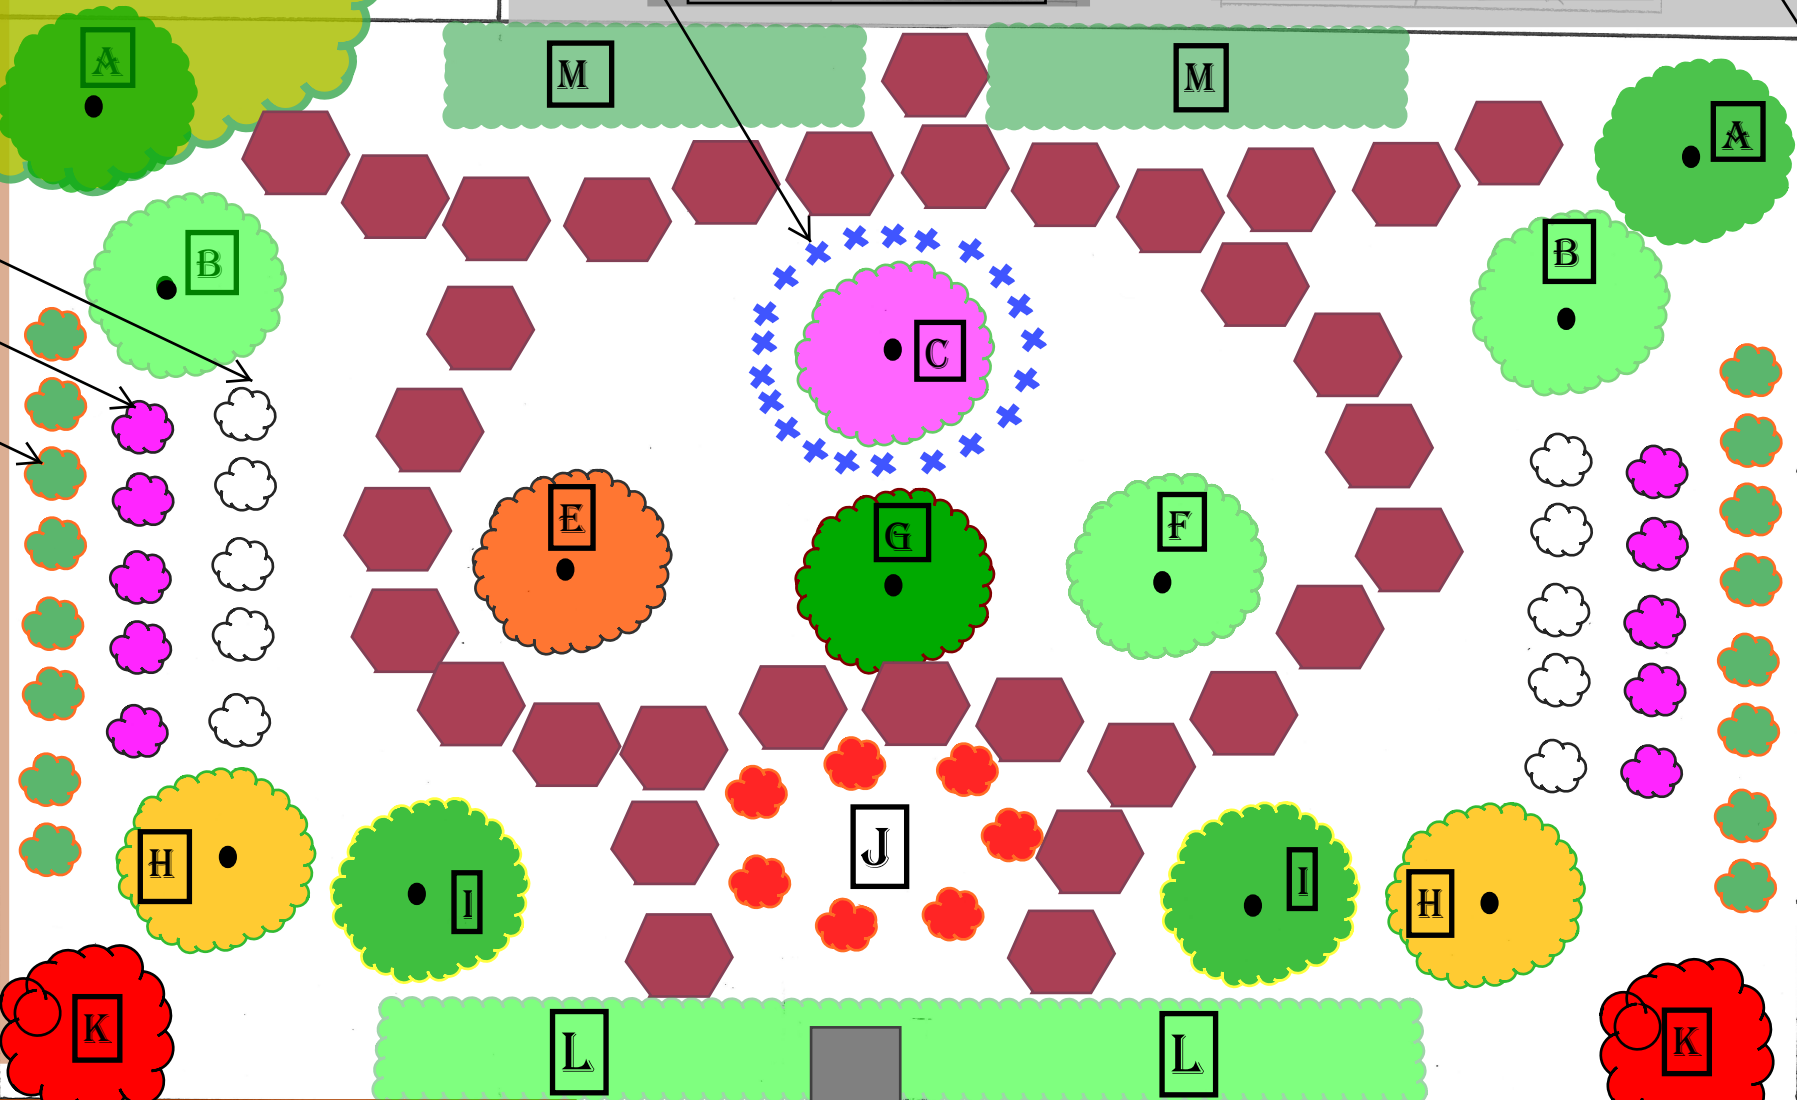
Existing Benches/
to remain (3)

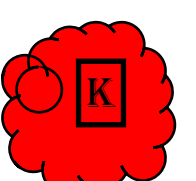
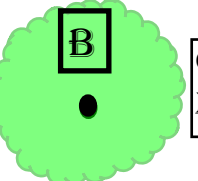
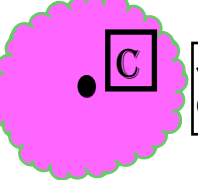
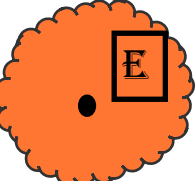
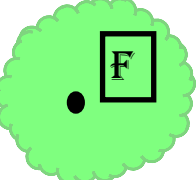
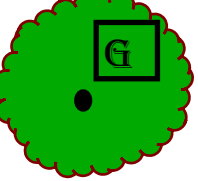
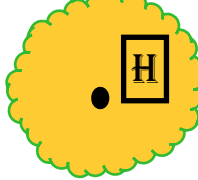
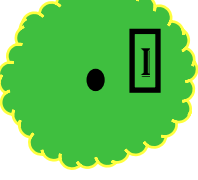
New 8ft Backless Bench (4)

New 8ft Backless Bench (4)

NEW RECYCLED PLASTIC
BACKLESS BENCH (2)

EXISTING SHELTER



	A SWEET ALMOND		K FIREBUSH
	B GIANT MILKWEED		L MILKWEED BED
	C JAMAICAN CAPER		M MEXICAN FRAMEVINE
	D CORKY STEM VINE		N PORTERWEED
	E TANGERINE		O SALVIA - SAGE
	F WILD LIME		P LANTANA
	G PIPEVINE		
	H BAHAMA CASSIA		
	I CANDLESTICK CASSIA		
	J PENTAS		
	K PAVERS		